


X. Gergely u. lds 110/89/4P

X11/c.

2020.01.17 14:20:18 - M=1:2000

(658528,236437)

EEGIS

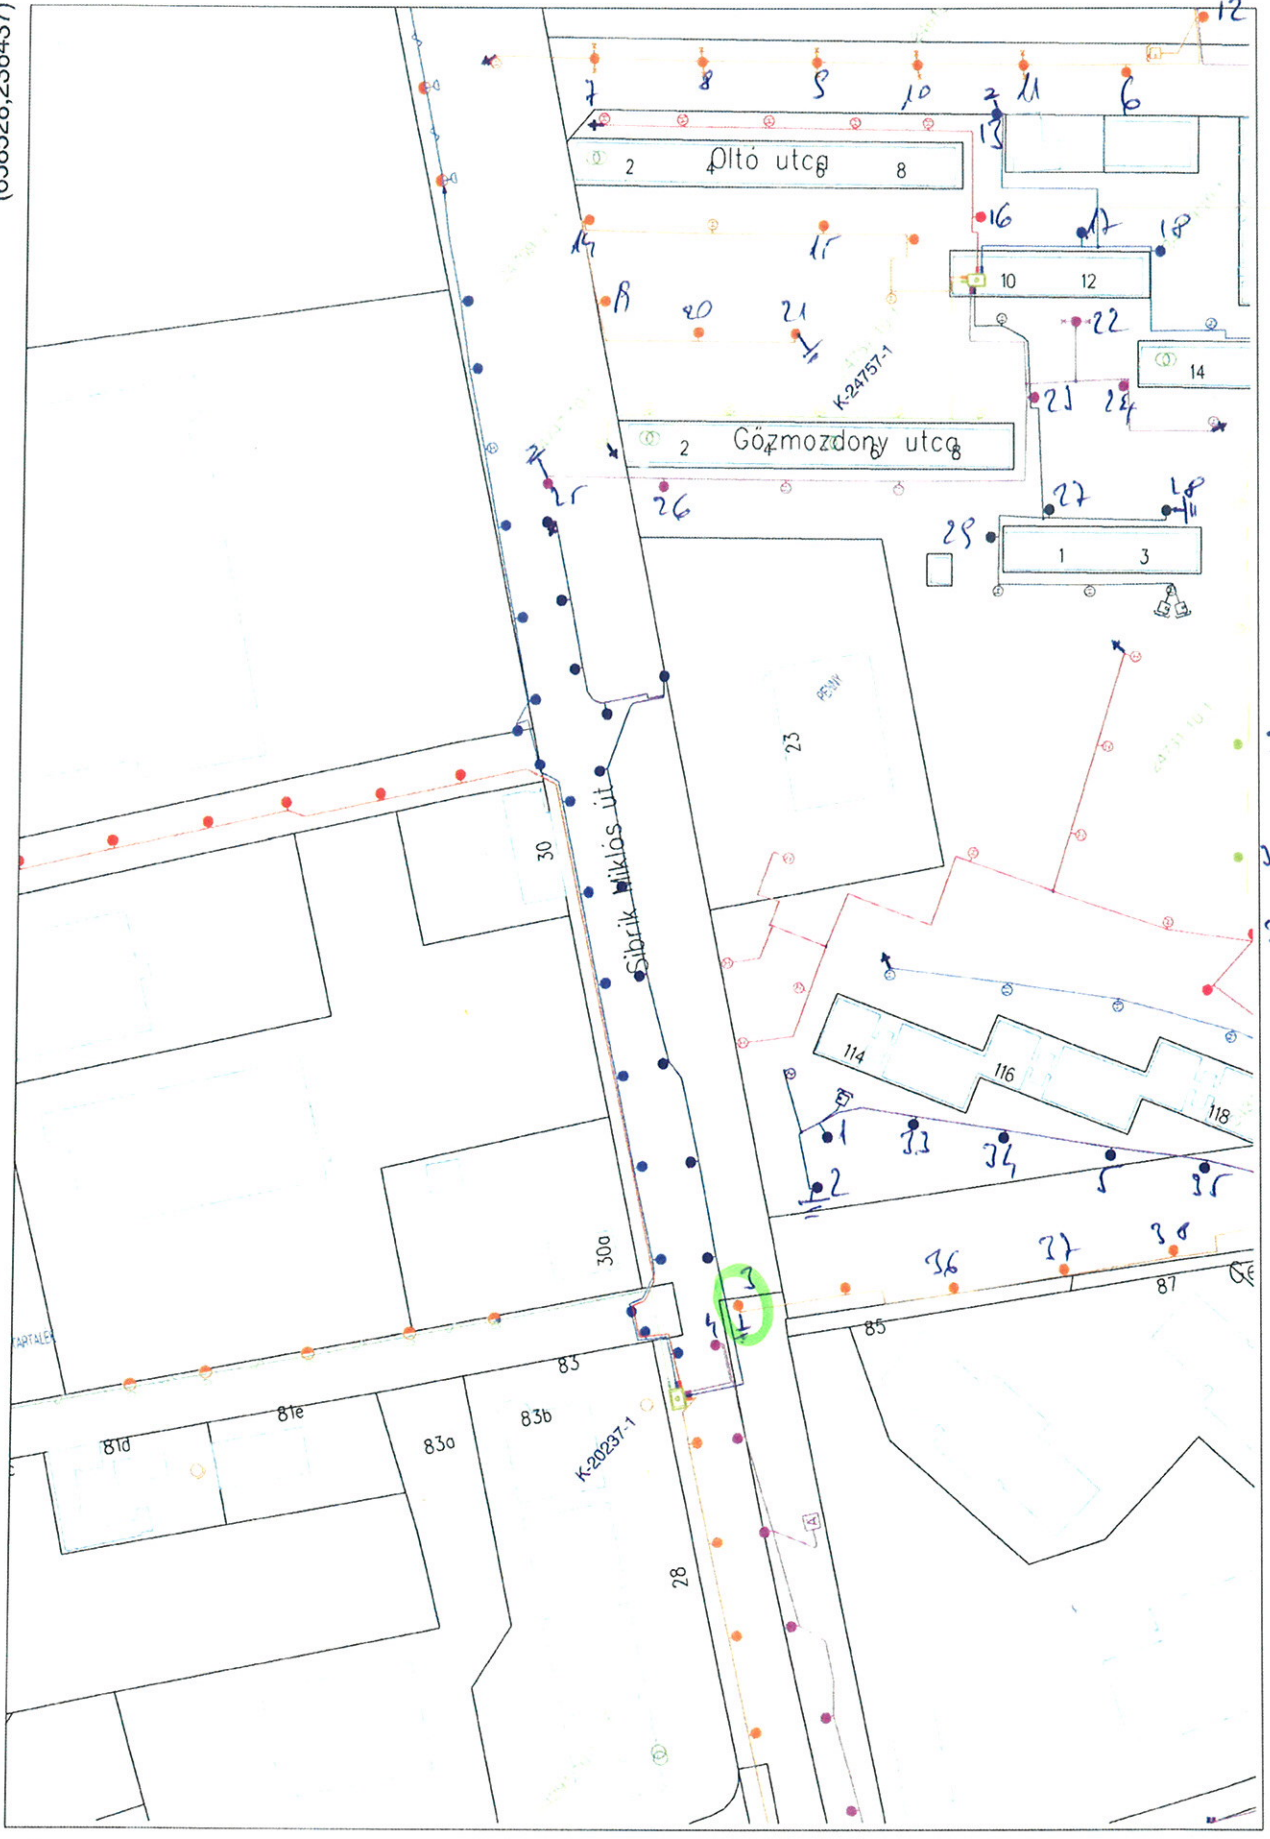

ELMŰ - ÉMÁSZ

30
31
32
2

(657893,235816)
Pintér László (BDK Kft.)


X. Gergey u. lds 110/89/4P

EEGIS

x11r.

2020.01.17 14:20:18 - M= 1 : 2000

(658528,236437)

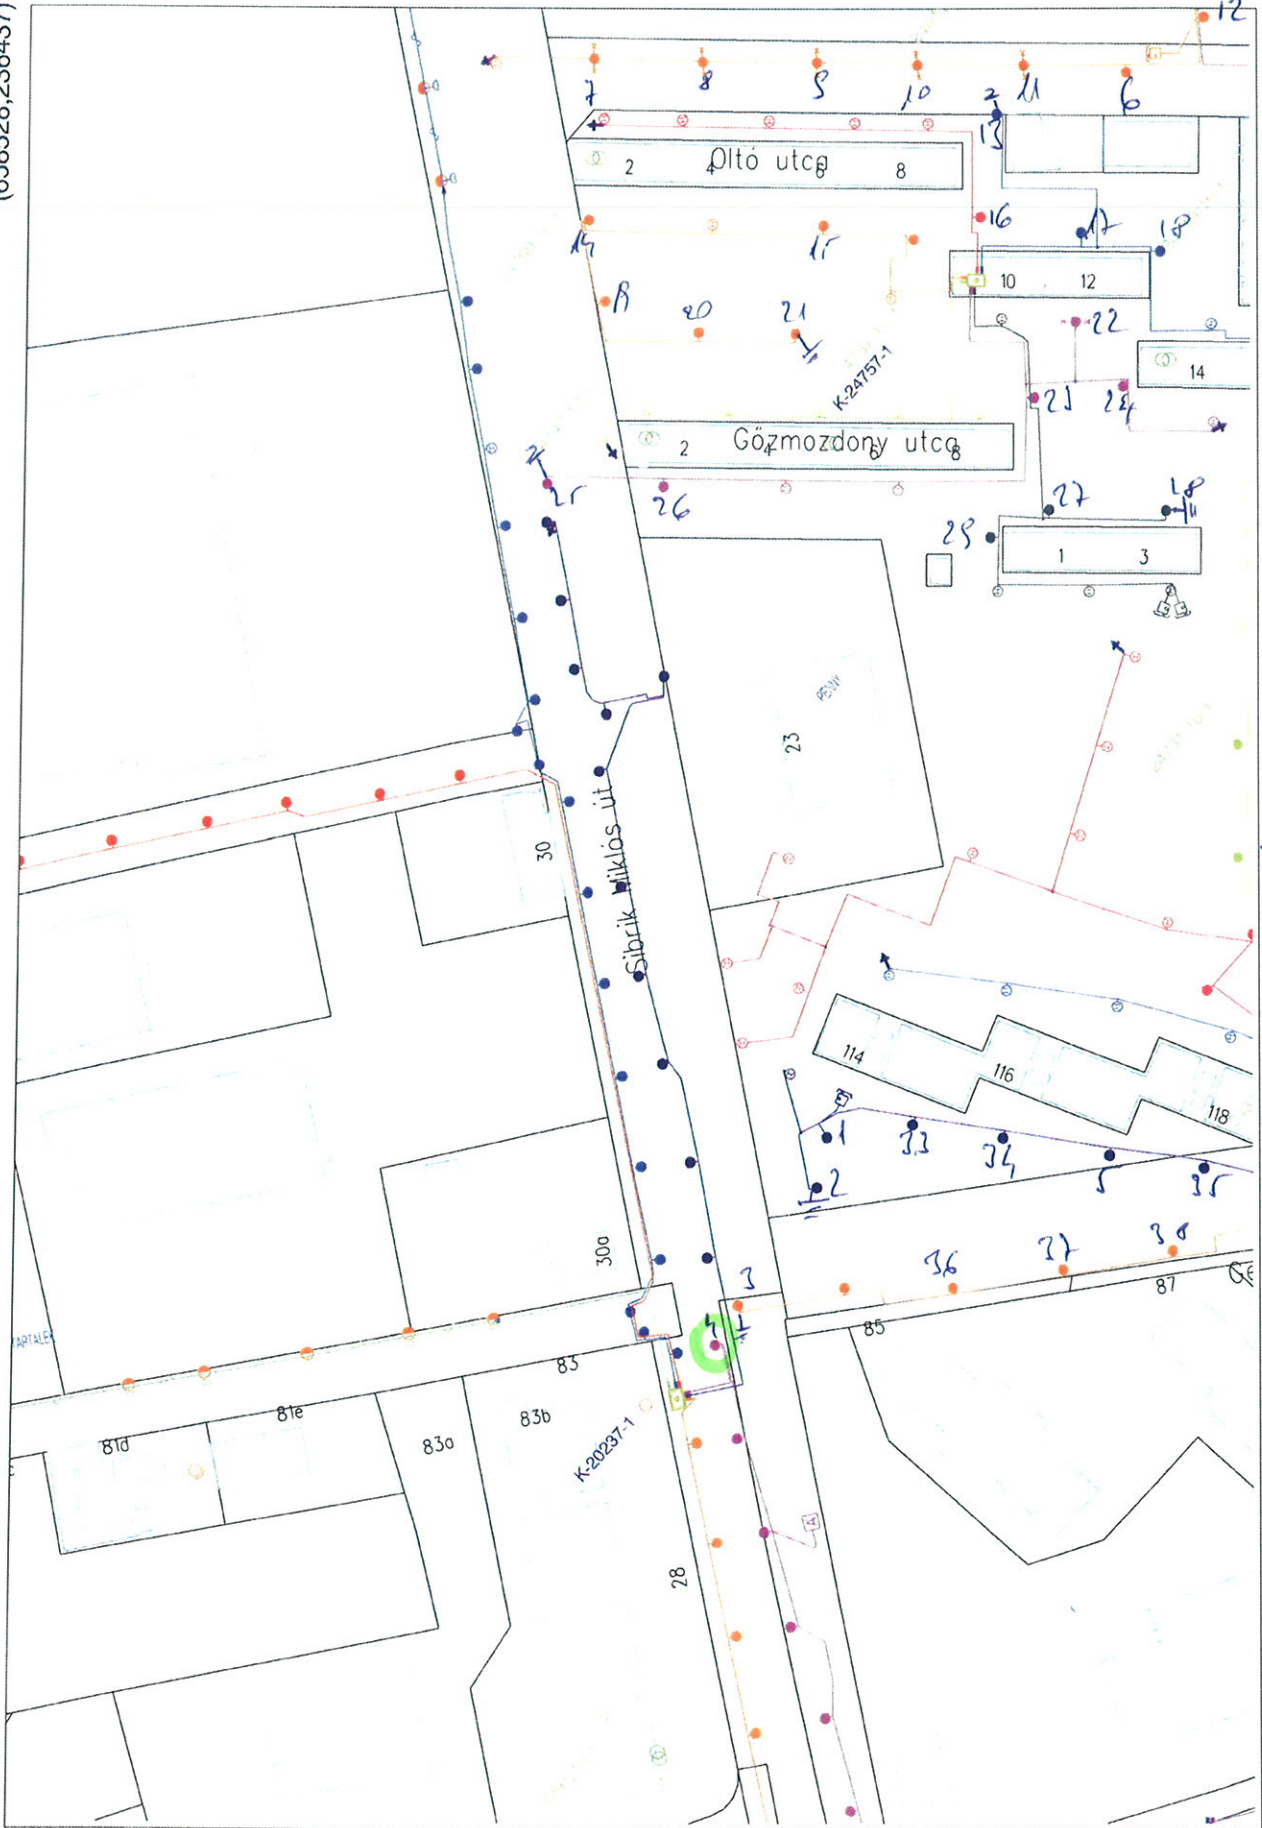

ELMŰ - ÉMÁSZ

30
31
32
2


(657893,235816)
Pintér László (BDK Kft.)

X. Bányató u. 2db 110/89/4P

EEGIS x11r.

2020.01.17 14:20:18 - M= 1 : 2000

(658528,236437)

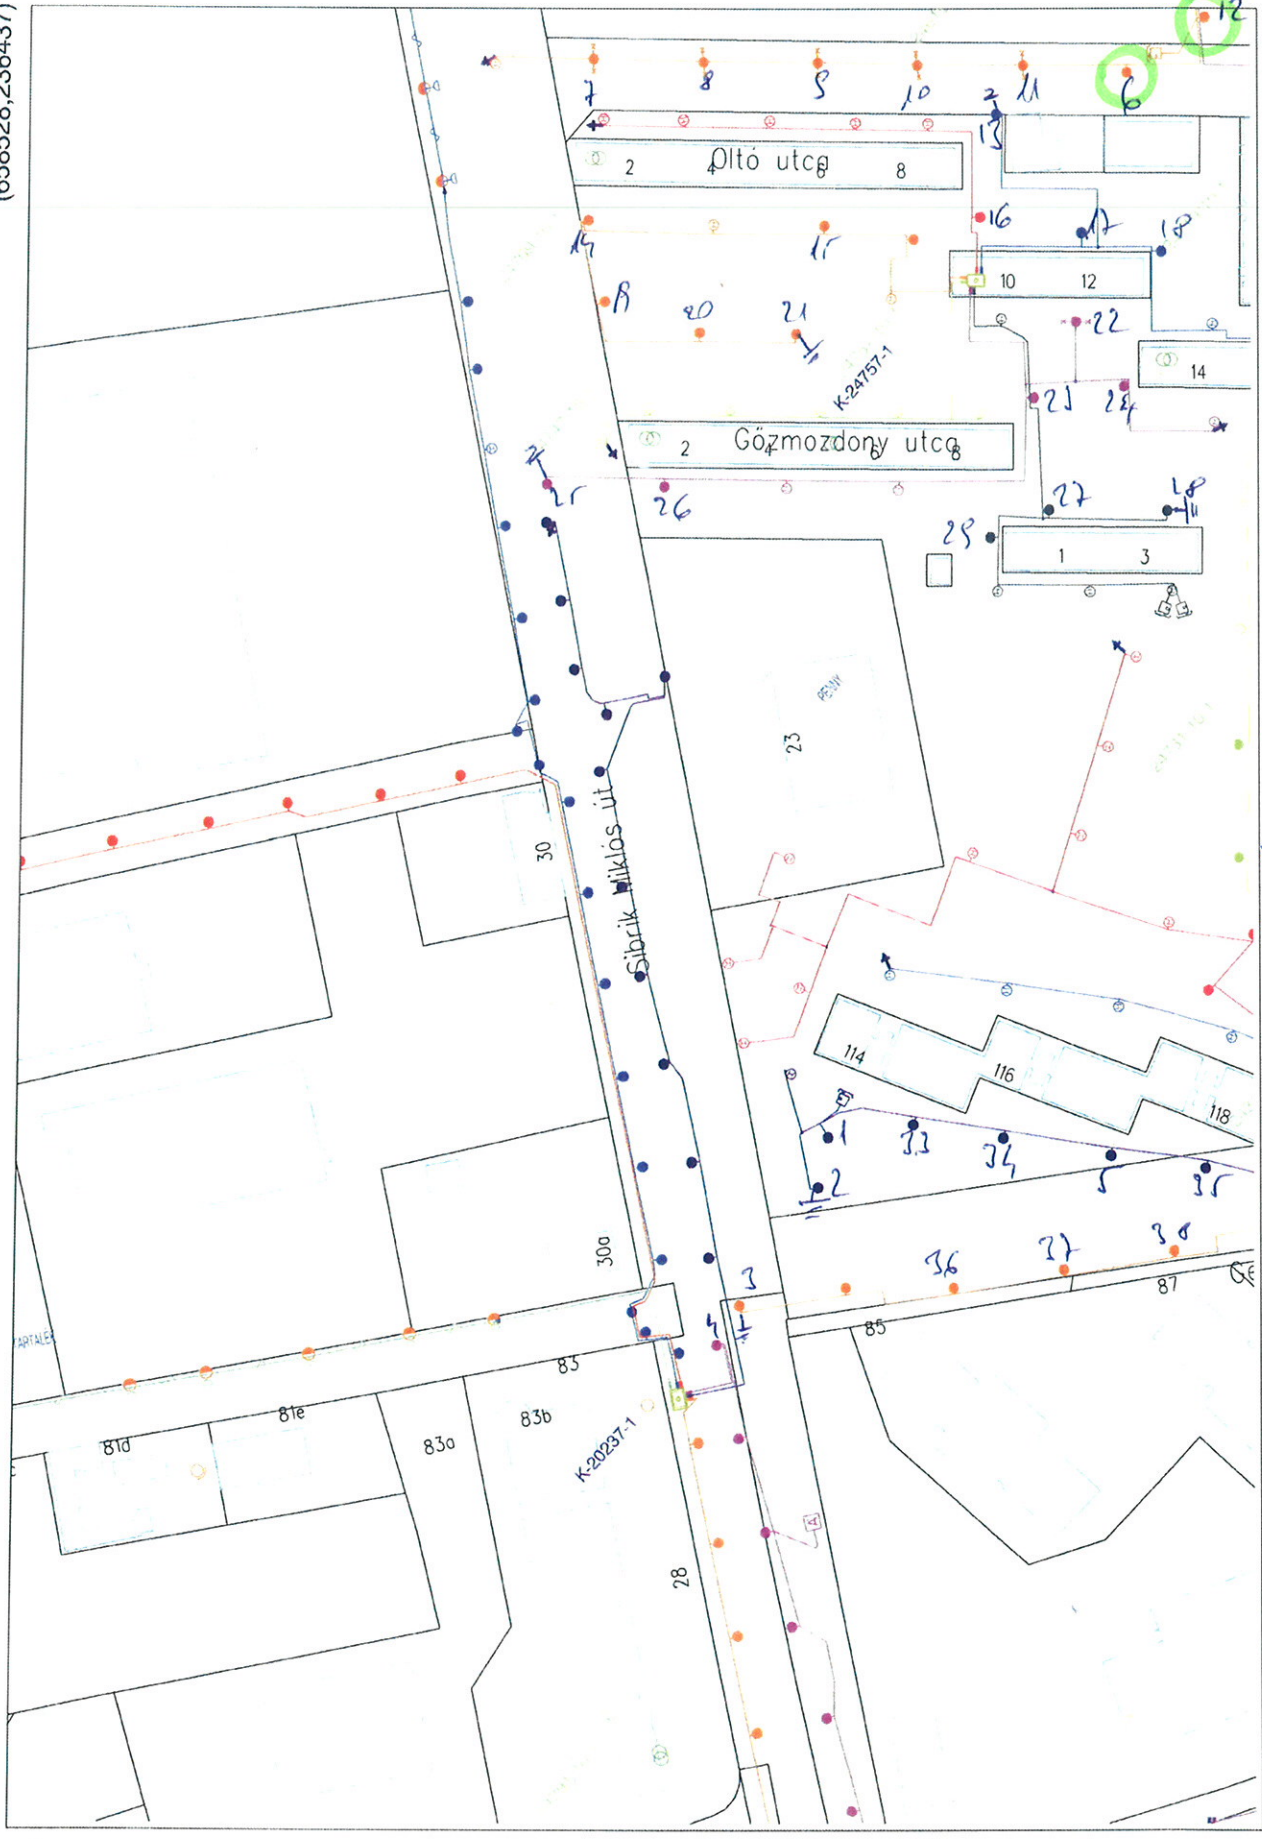

ELMŰ - ÉMÁSZ

(657893,235816)
Pintér László (BDK Kft.)

X. Bányató u. 5db 110/39/4P

EEGIS x1/1r.

2020.01.17 14:20:18 - M= 1 : 2000

(658528,236437)



ELMŰ - ÉMÁSZ

30
31
32
2


(657893,235816)
Pintér László (BDK Kft.)

X. Módi u., Tavas u., Haruati u. 22db 110/89/4F

EEGIS X/16.

2020.01.17 14:20:20 - M=1:2000

(659163,236523)

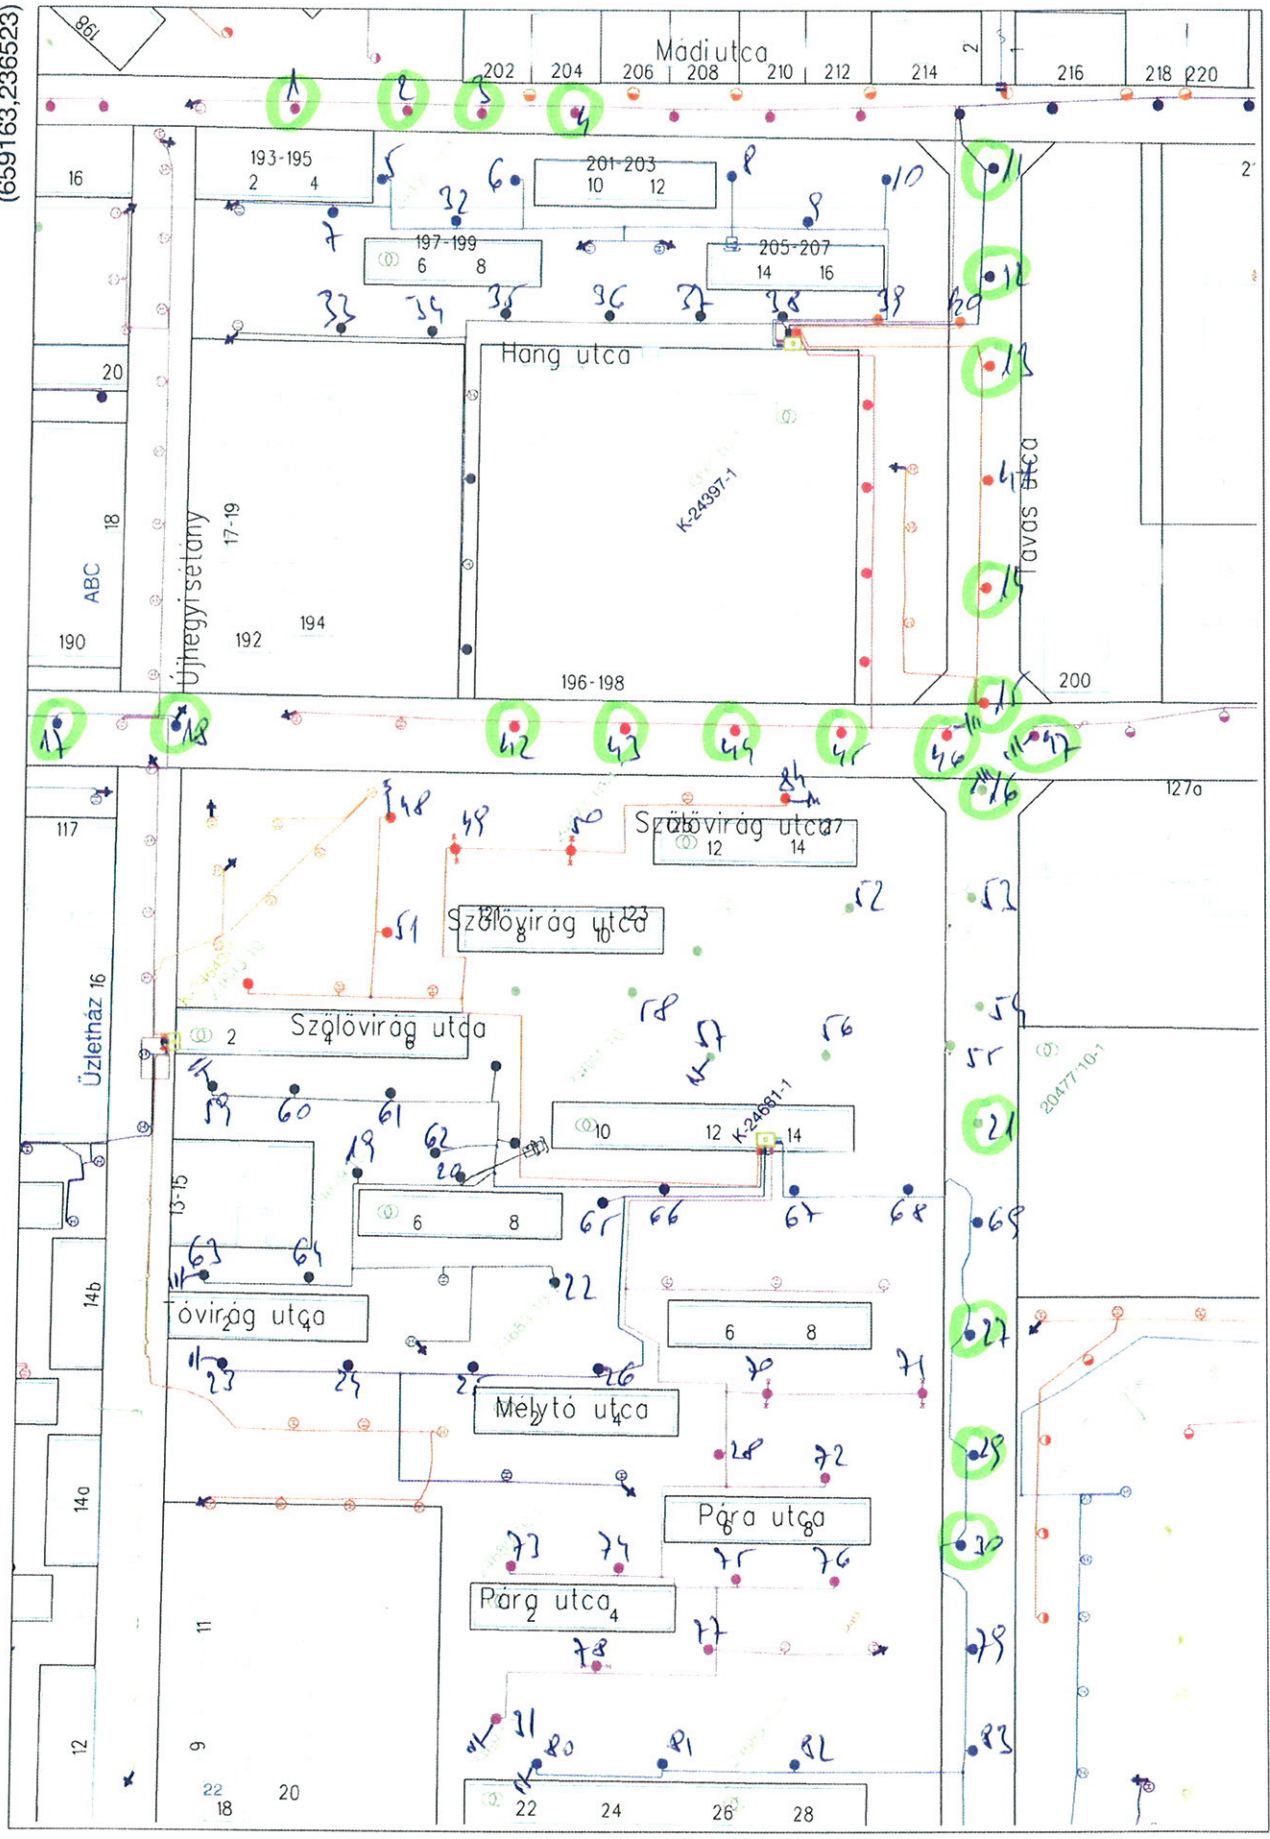


ELMŰ - ÉMÁSZ

X. Tavasz u. 7db 110/89/4P

EEGIS X/16.

2020.01.17 14:20:20 - M= 1 : 2000

(659163,236523)

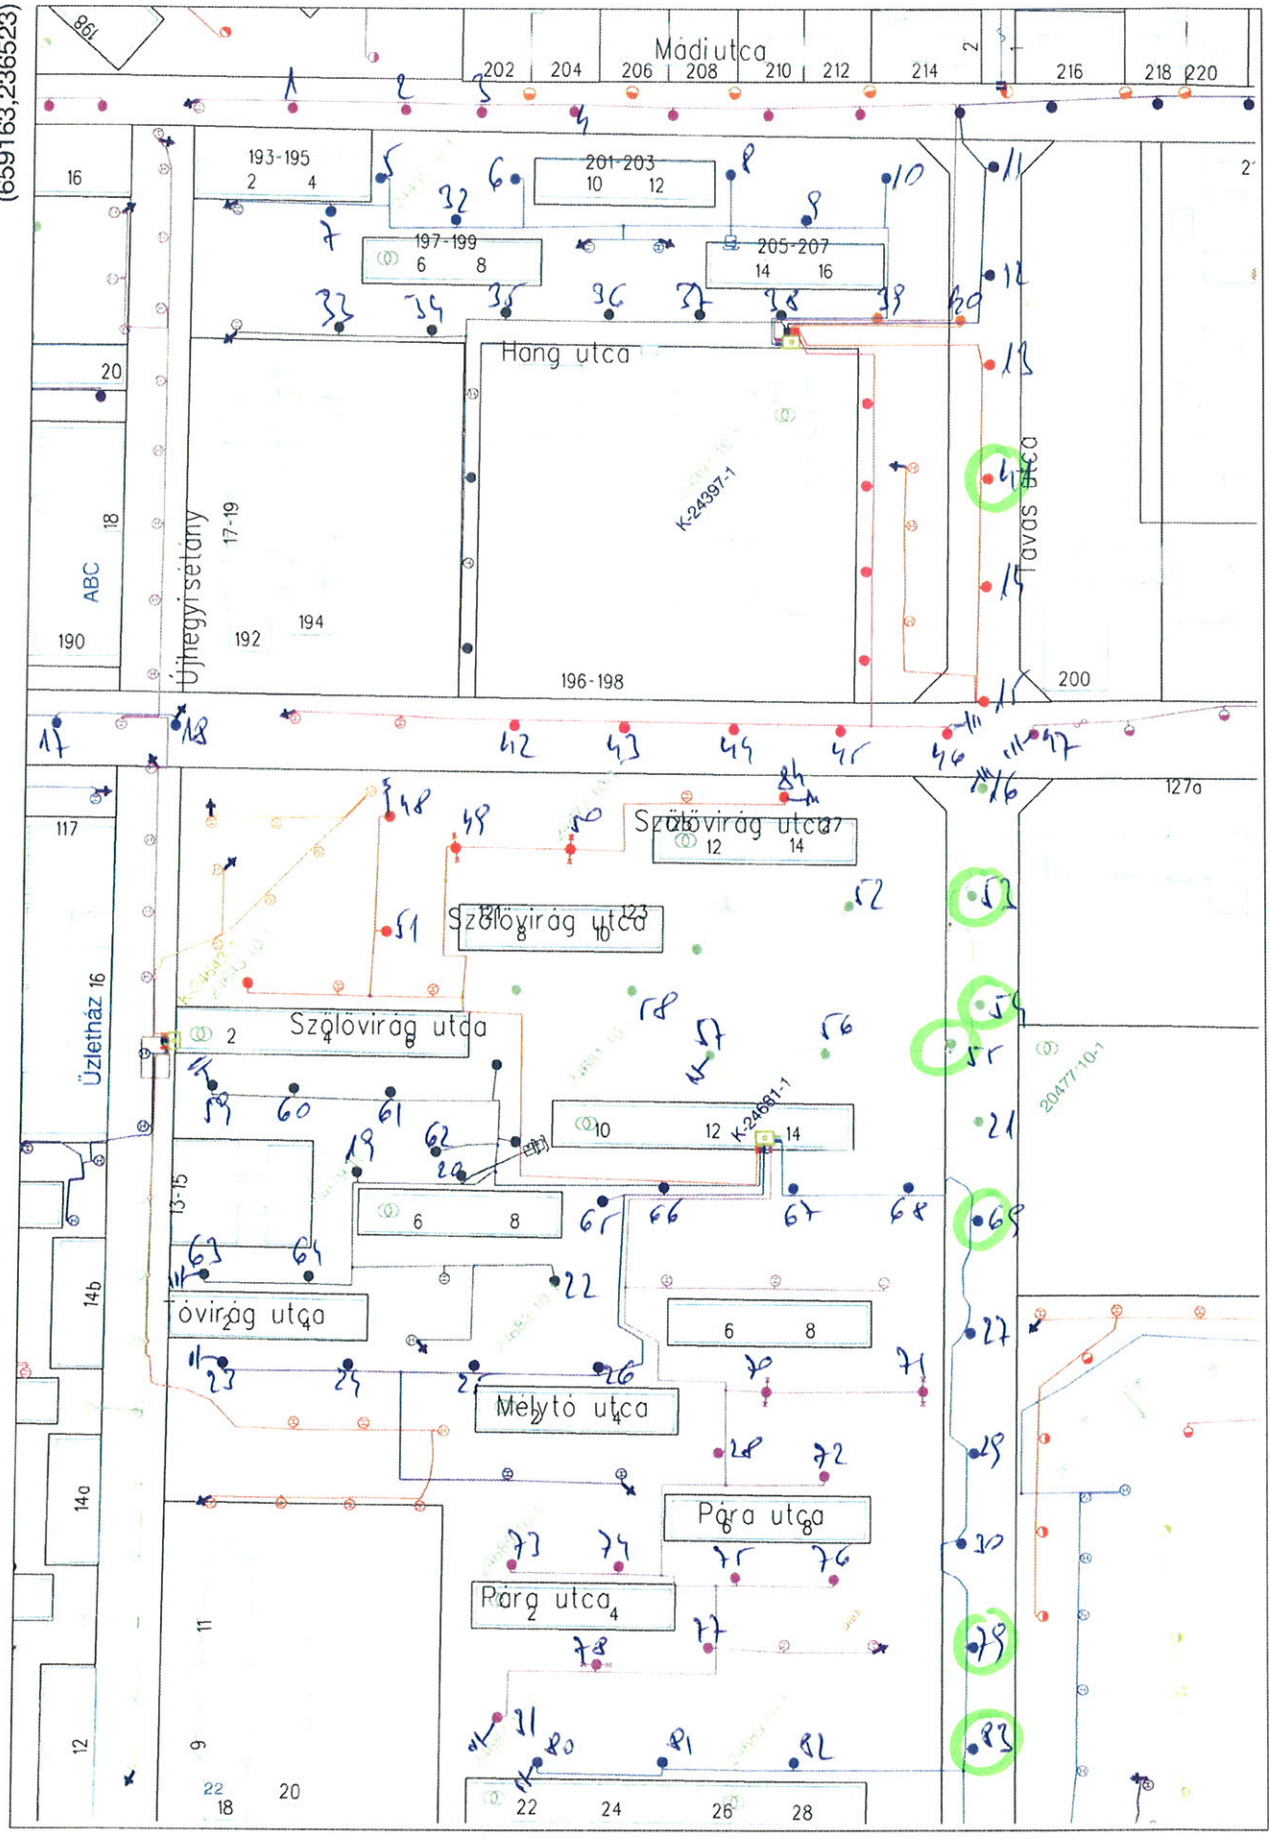


ELMŰ - ÉMÁSZ

X. Dévényi u. 3db: 110/89/4P

EEGIS X/17

2020.01.17 14:20:21 - M= 1 : 2000

(658766,236170)

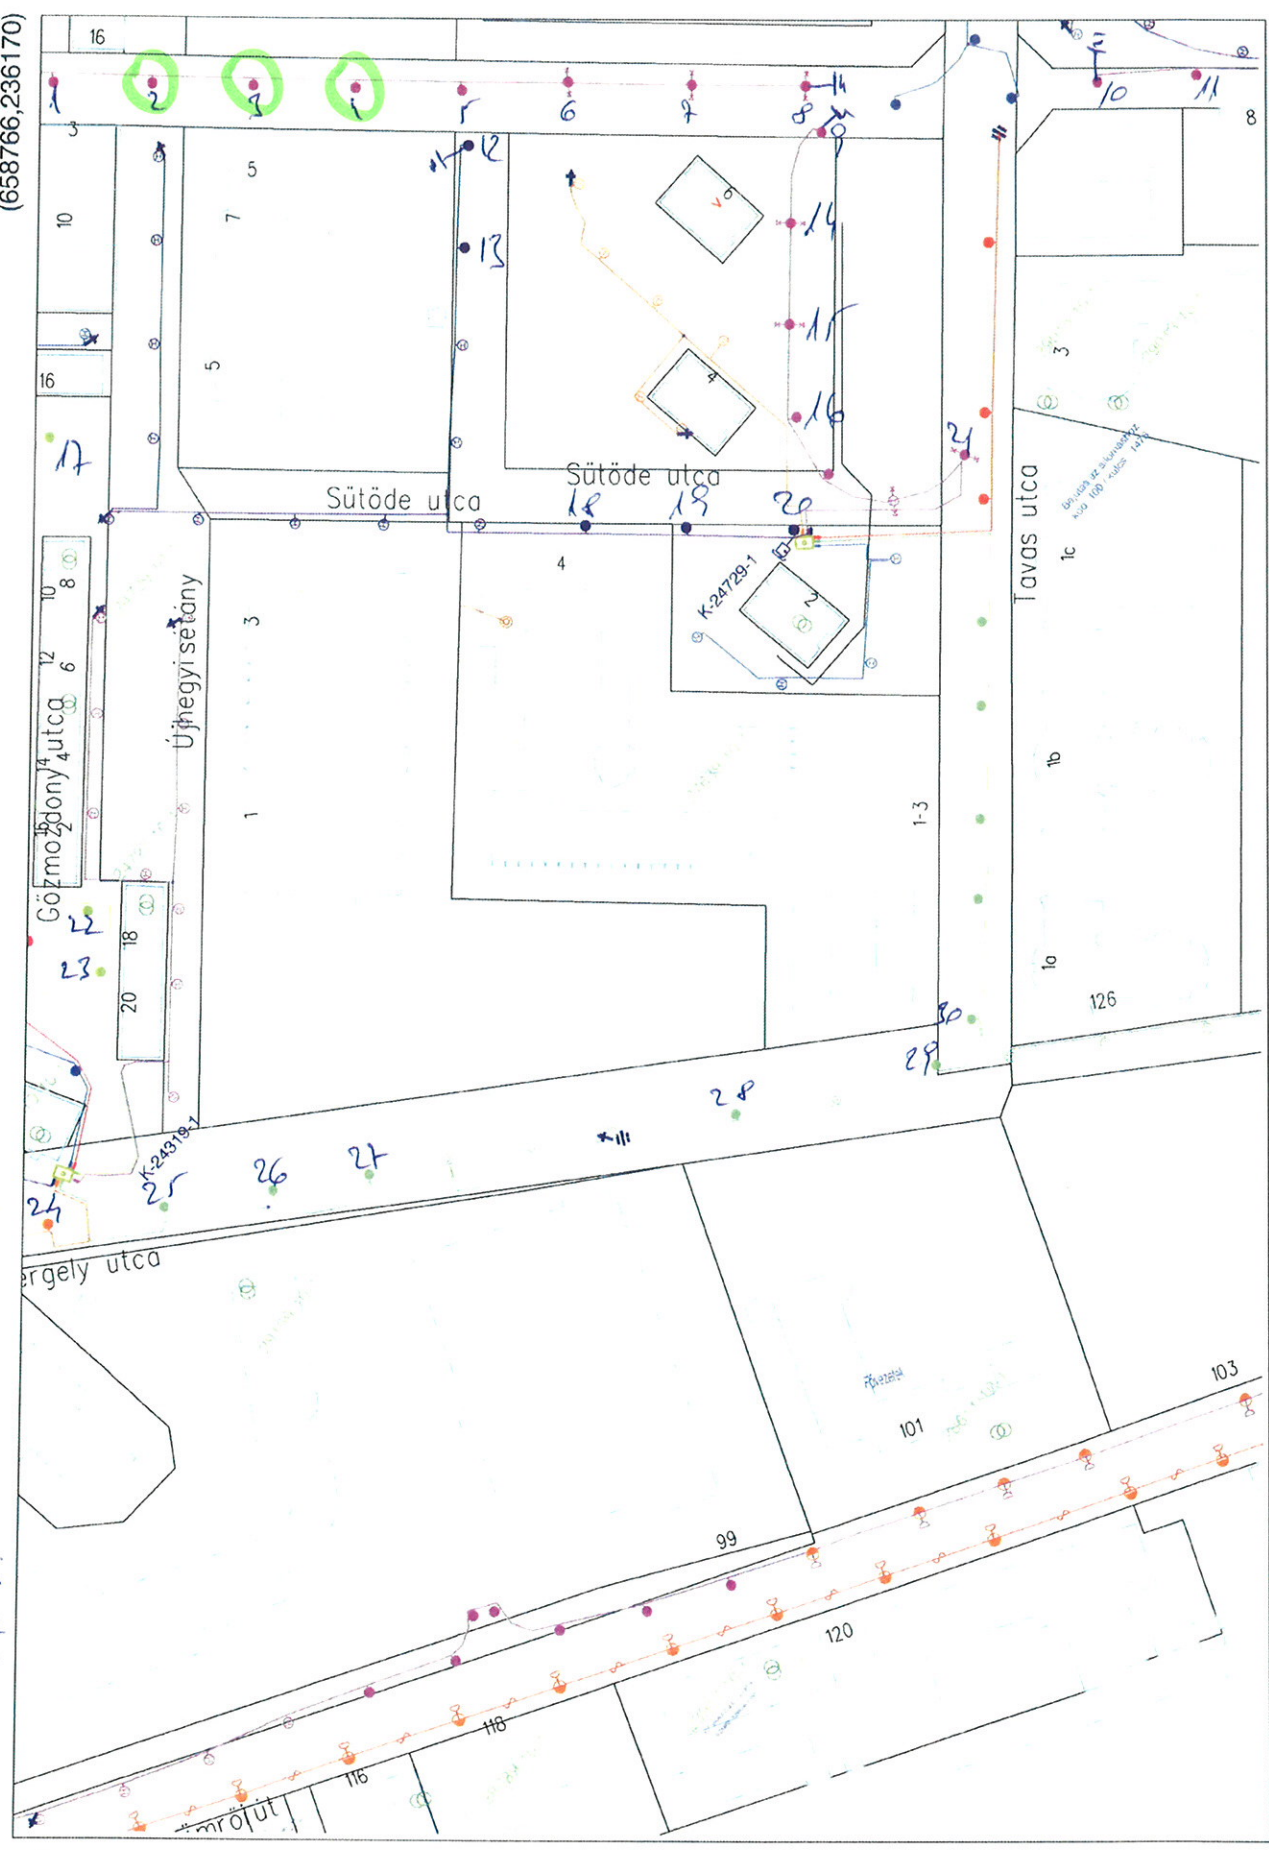

ELMŰ - ÉMÁSZ

2


(658131,235549)
Pintér László (BDK Kft.)

X. Dányadi u. 4db 110/80/4P

EEGIS X/17

2020.01.17 14:20:21 - M= 1 : 2000

(658766,236170)

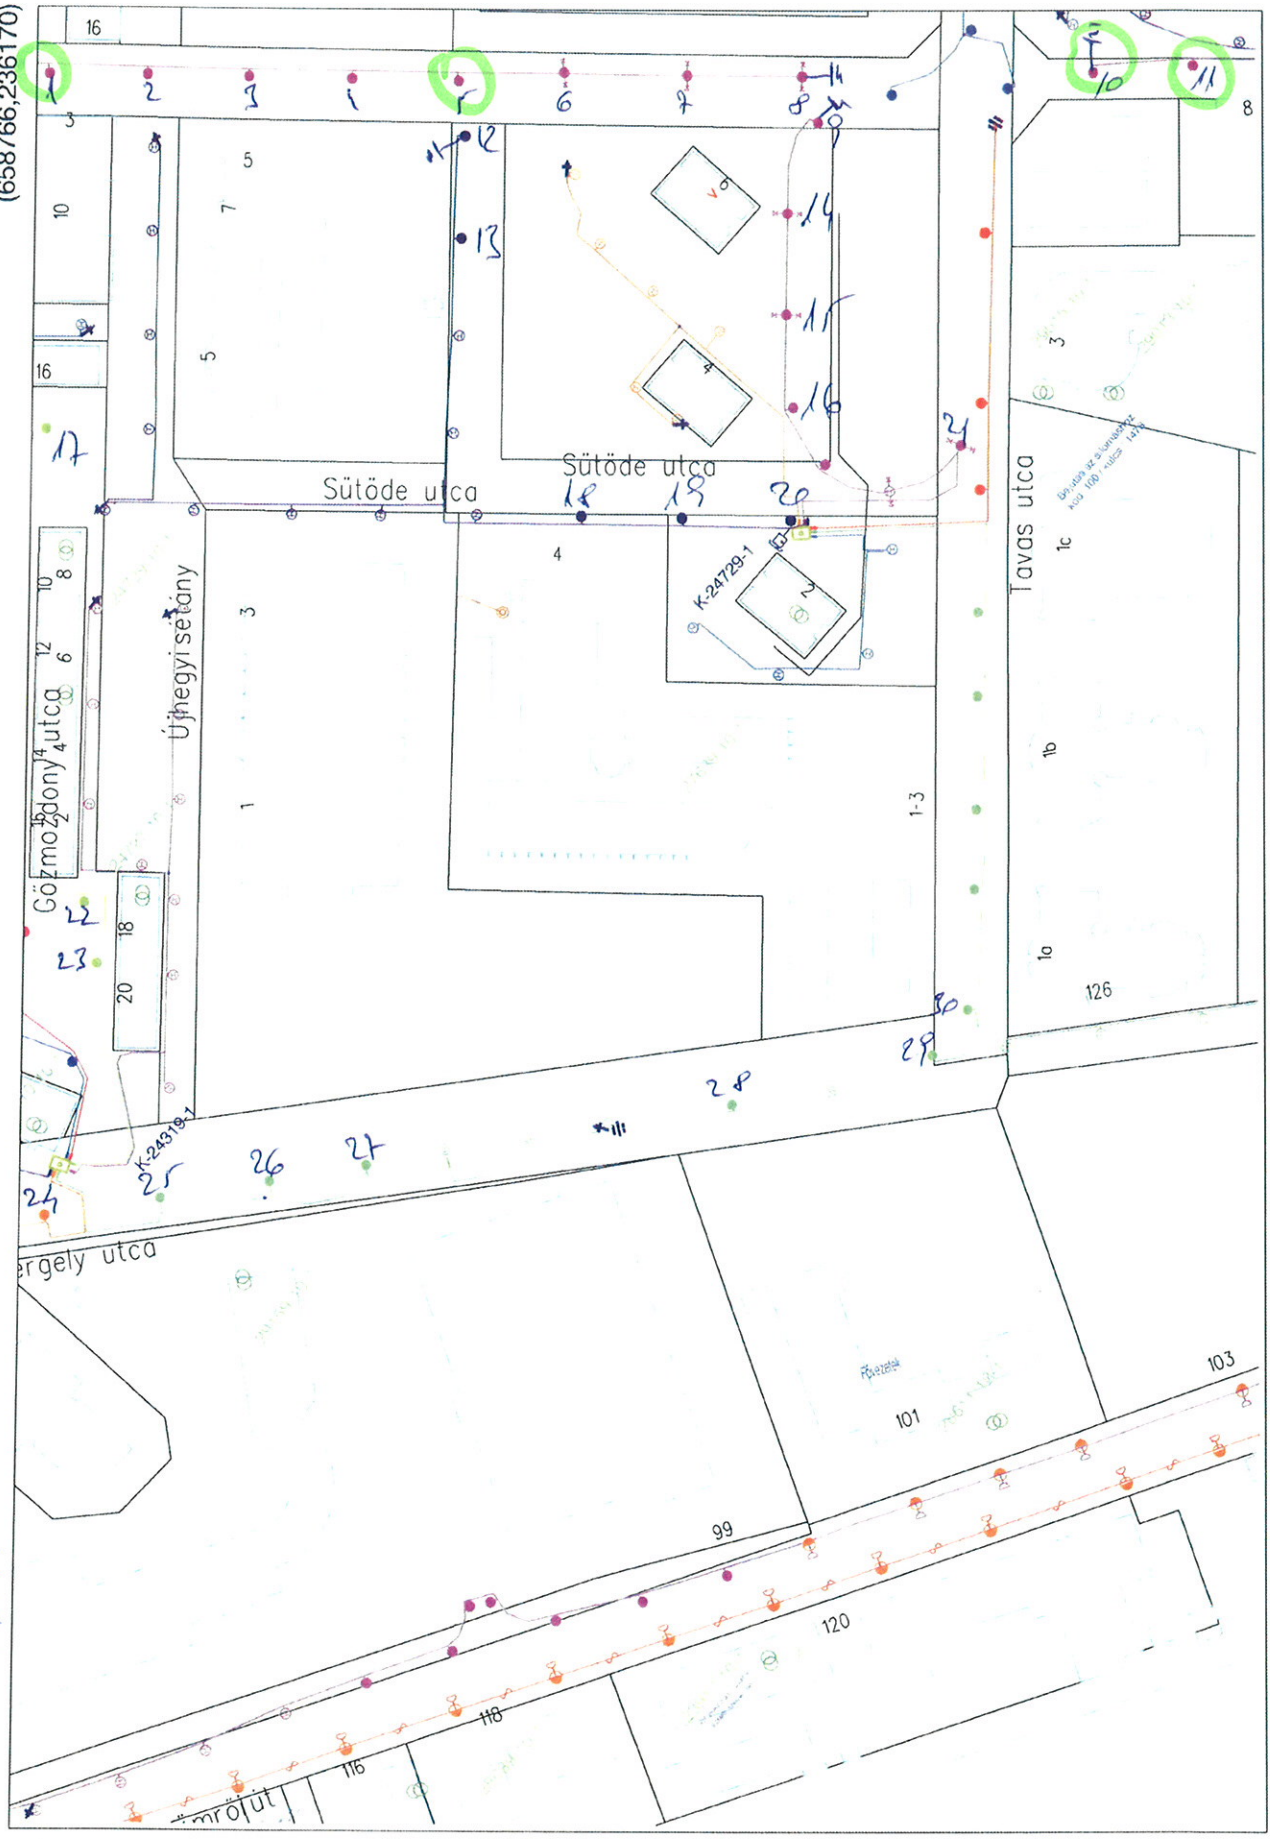

2

ELMŰ - ÉMÁSZ

2


(658131,235549)
Pintér László (BDK Kft.)

X. Gergely u, Tavasz u. Fdb 110/80/4P

EEGIS X/17

2020.01.17 14:20:21 - M= 1 : 2000

(658766,236170)

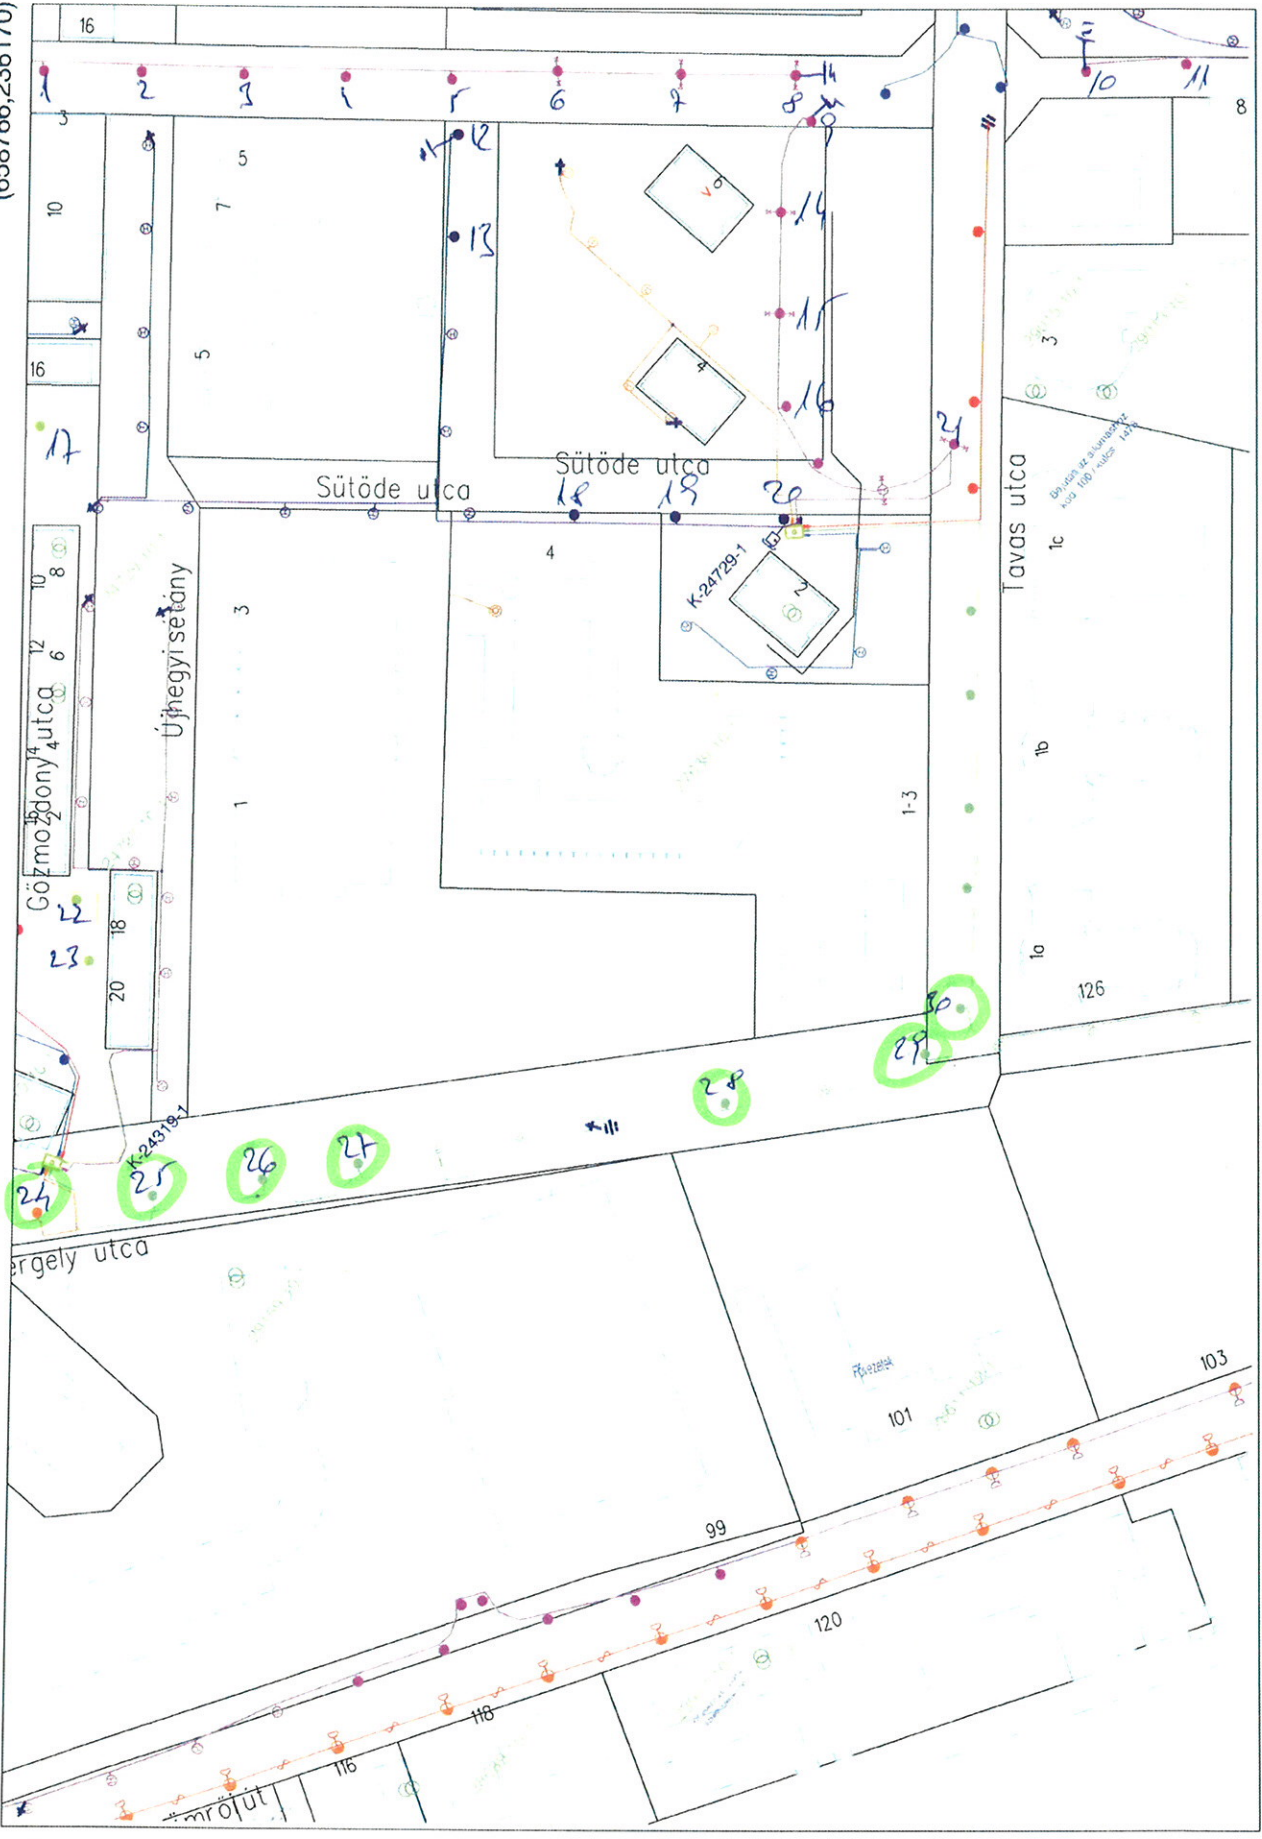

ELMŰ - ÉMÁSZ

2


(658131,235549)
Pintér László (BDK Kft.)

X. Bányató u yds 110/89/4P

EEGIS X/17

2020.01.17 14:20:21 - M= 1 : 2000

(658766,236170)

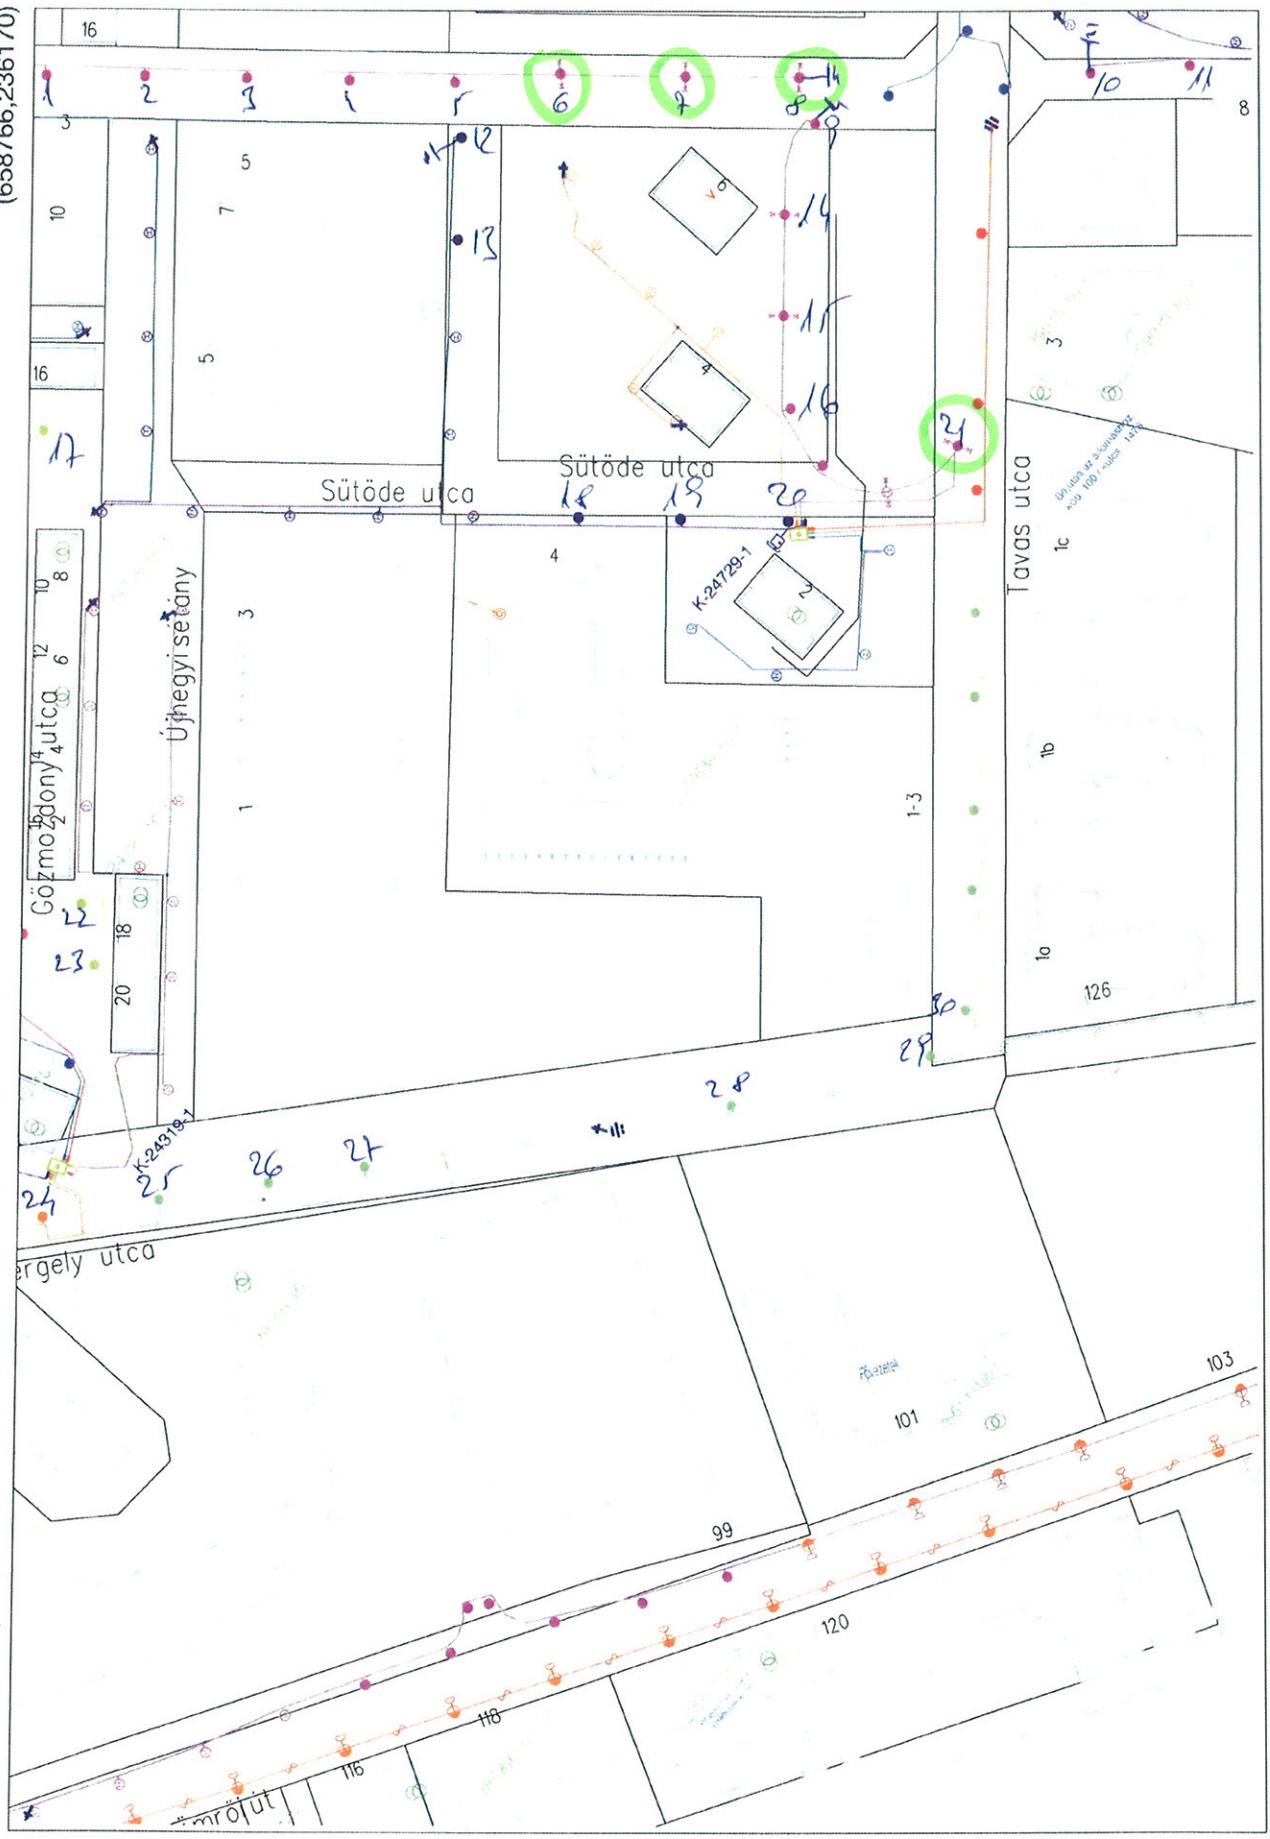

2

ELMŰ - ÉMÁSZ

2

(658131,235549)
Pintér László (BDK Kft.)


X. Bányató u. 4db 110/80/4P

X/18.

EEGIS

2020.01.17 14:20:24 - M= 1 : 2000

(659004,235903)

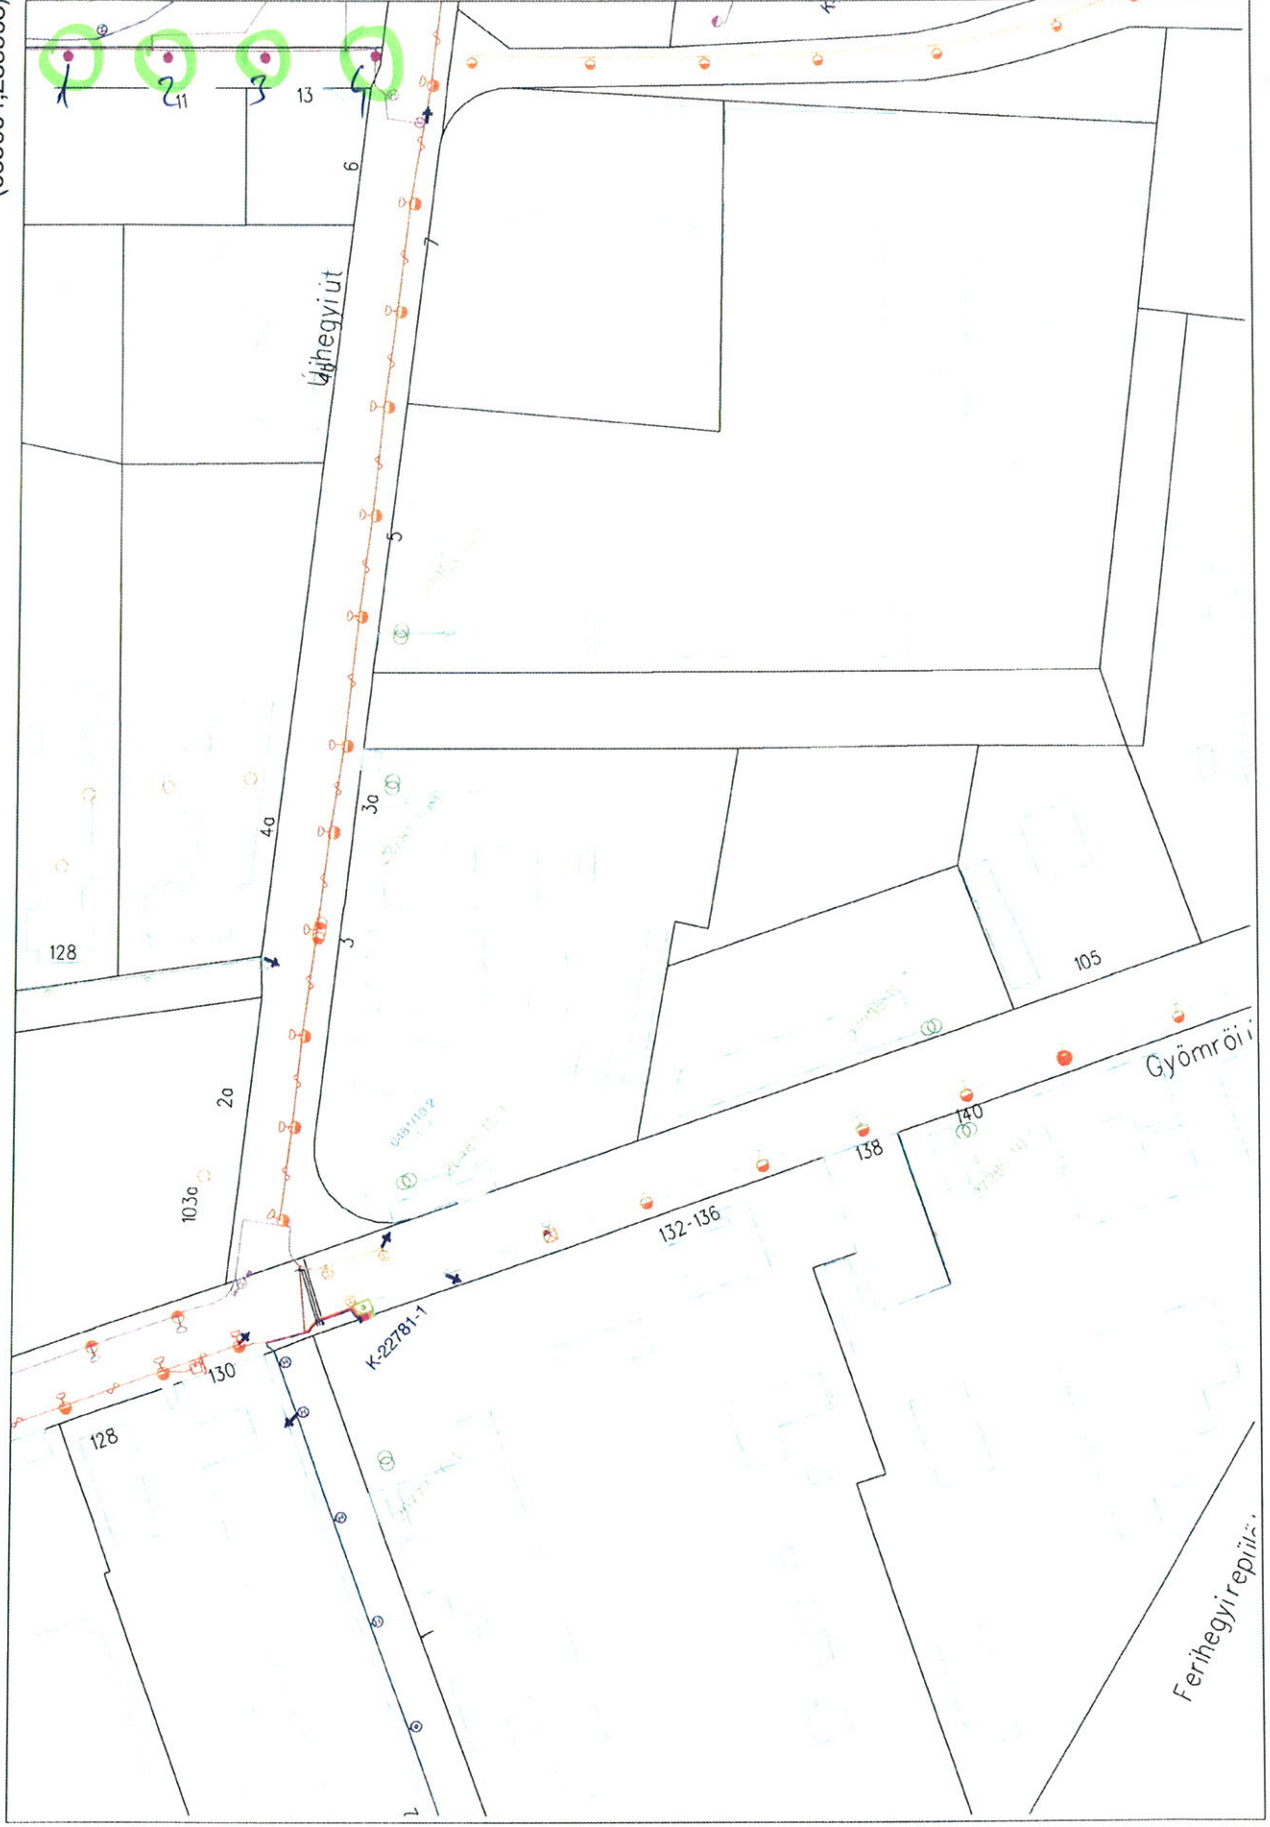

3

ELMŰ - ÉMÁSZ

2

(658369,235282)
Pintér László (BDK Kft.)


XI. Bocskai út 30. 1db 110/80/4P

EEGIS

2020.01.21 11:12:39 - M= 1 : 2000

XI/A.

(649954,237111)

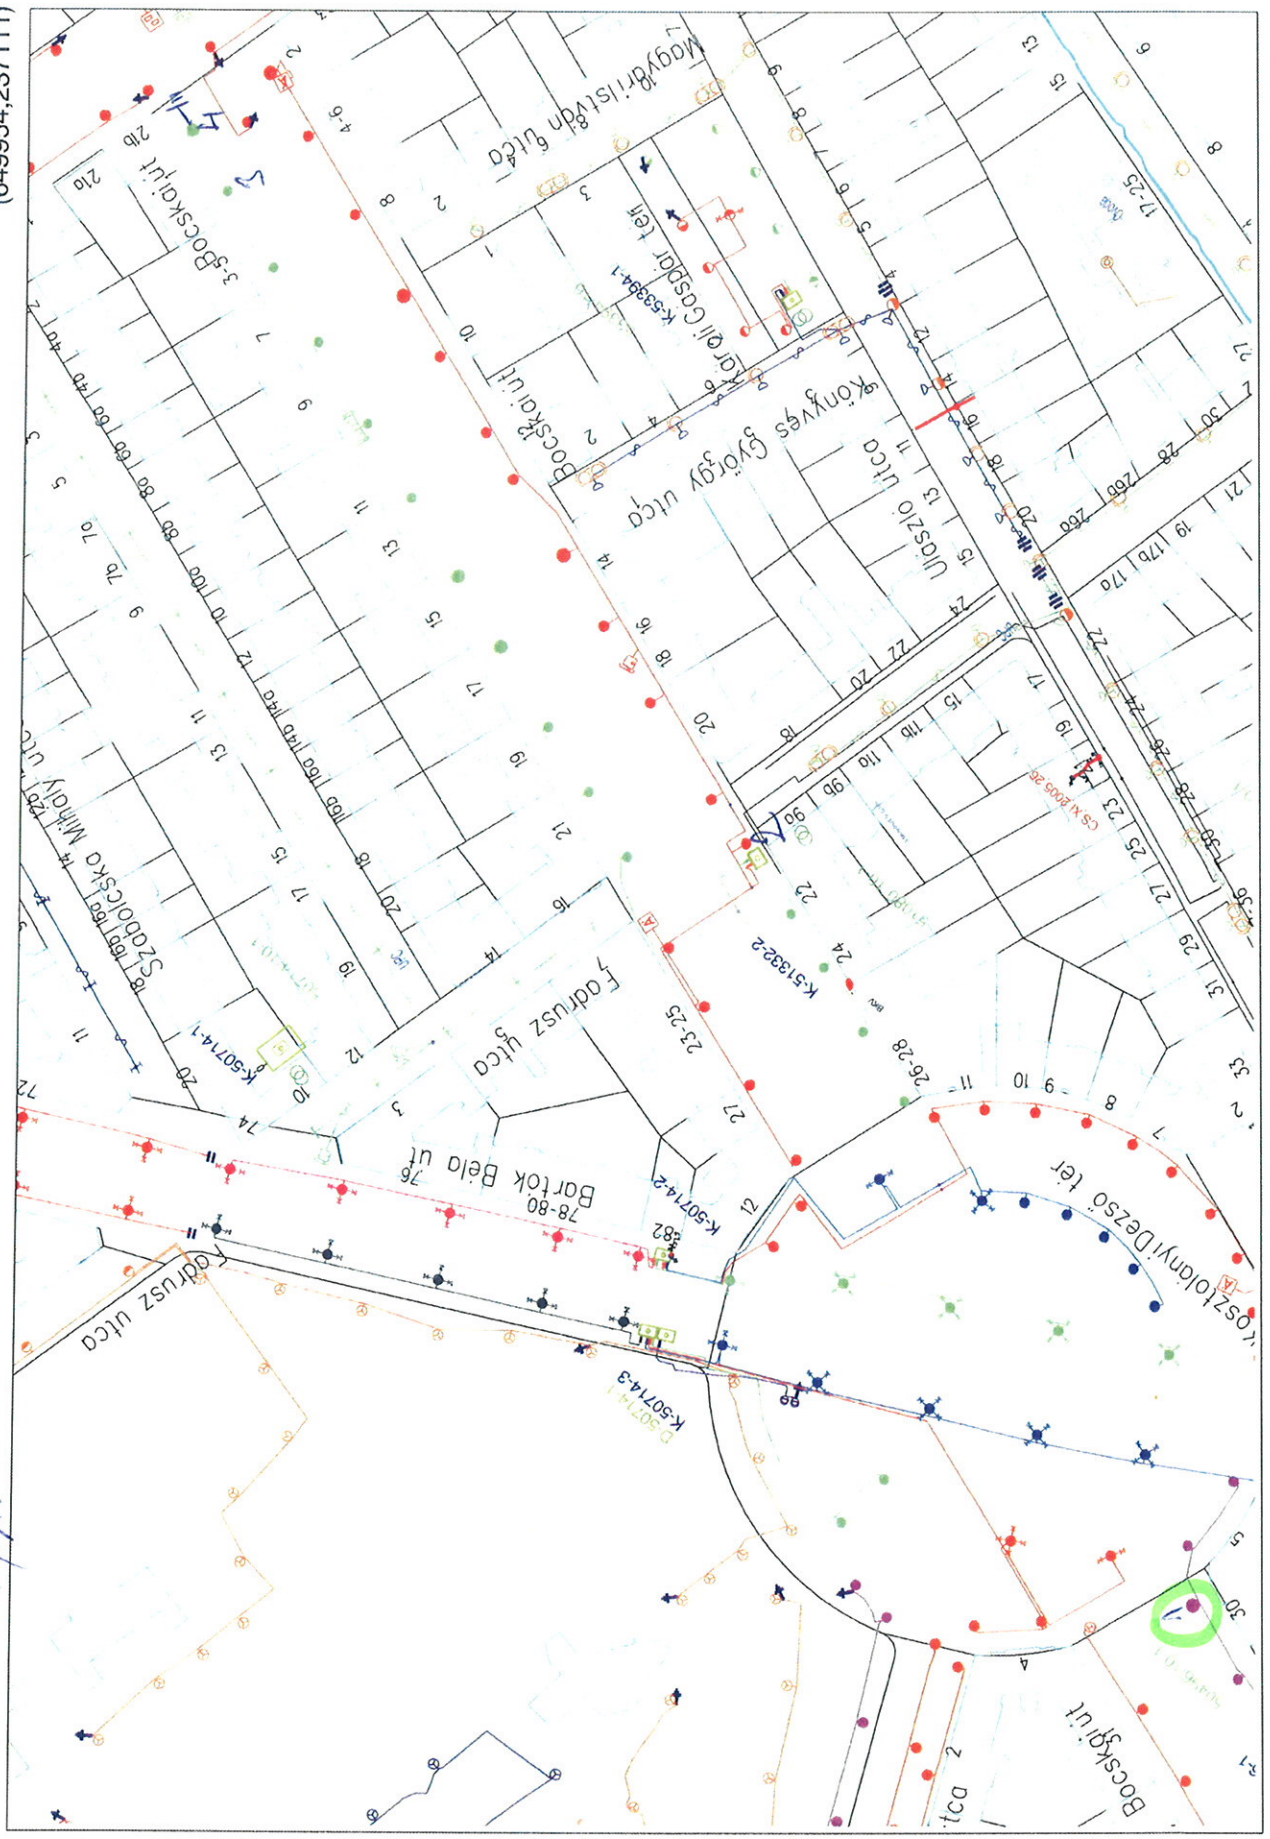

1

(649337,236475)

Pintér László (BDK Kft.)

1

ELMŰ - ÉMÁSZ


XI./ Bocskai út 3db 110/89/4P

EEGIS

XI/A.

2020.01.21 11:12:39 - M= 1 : 2000

(649954,237111)

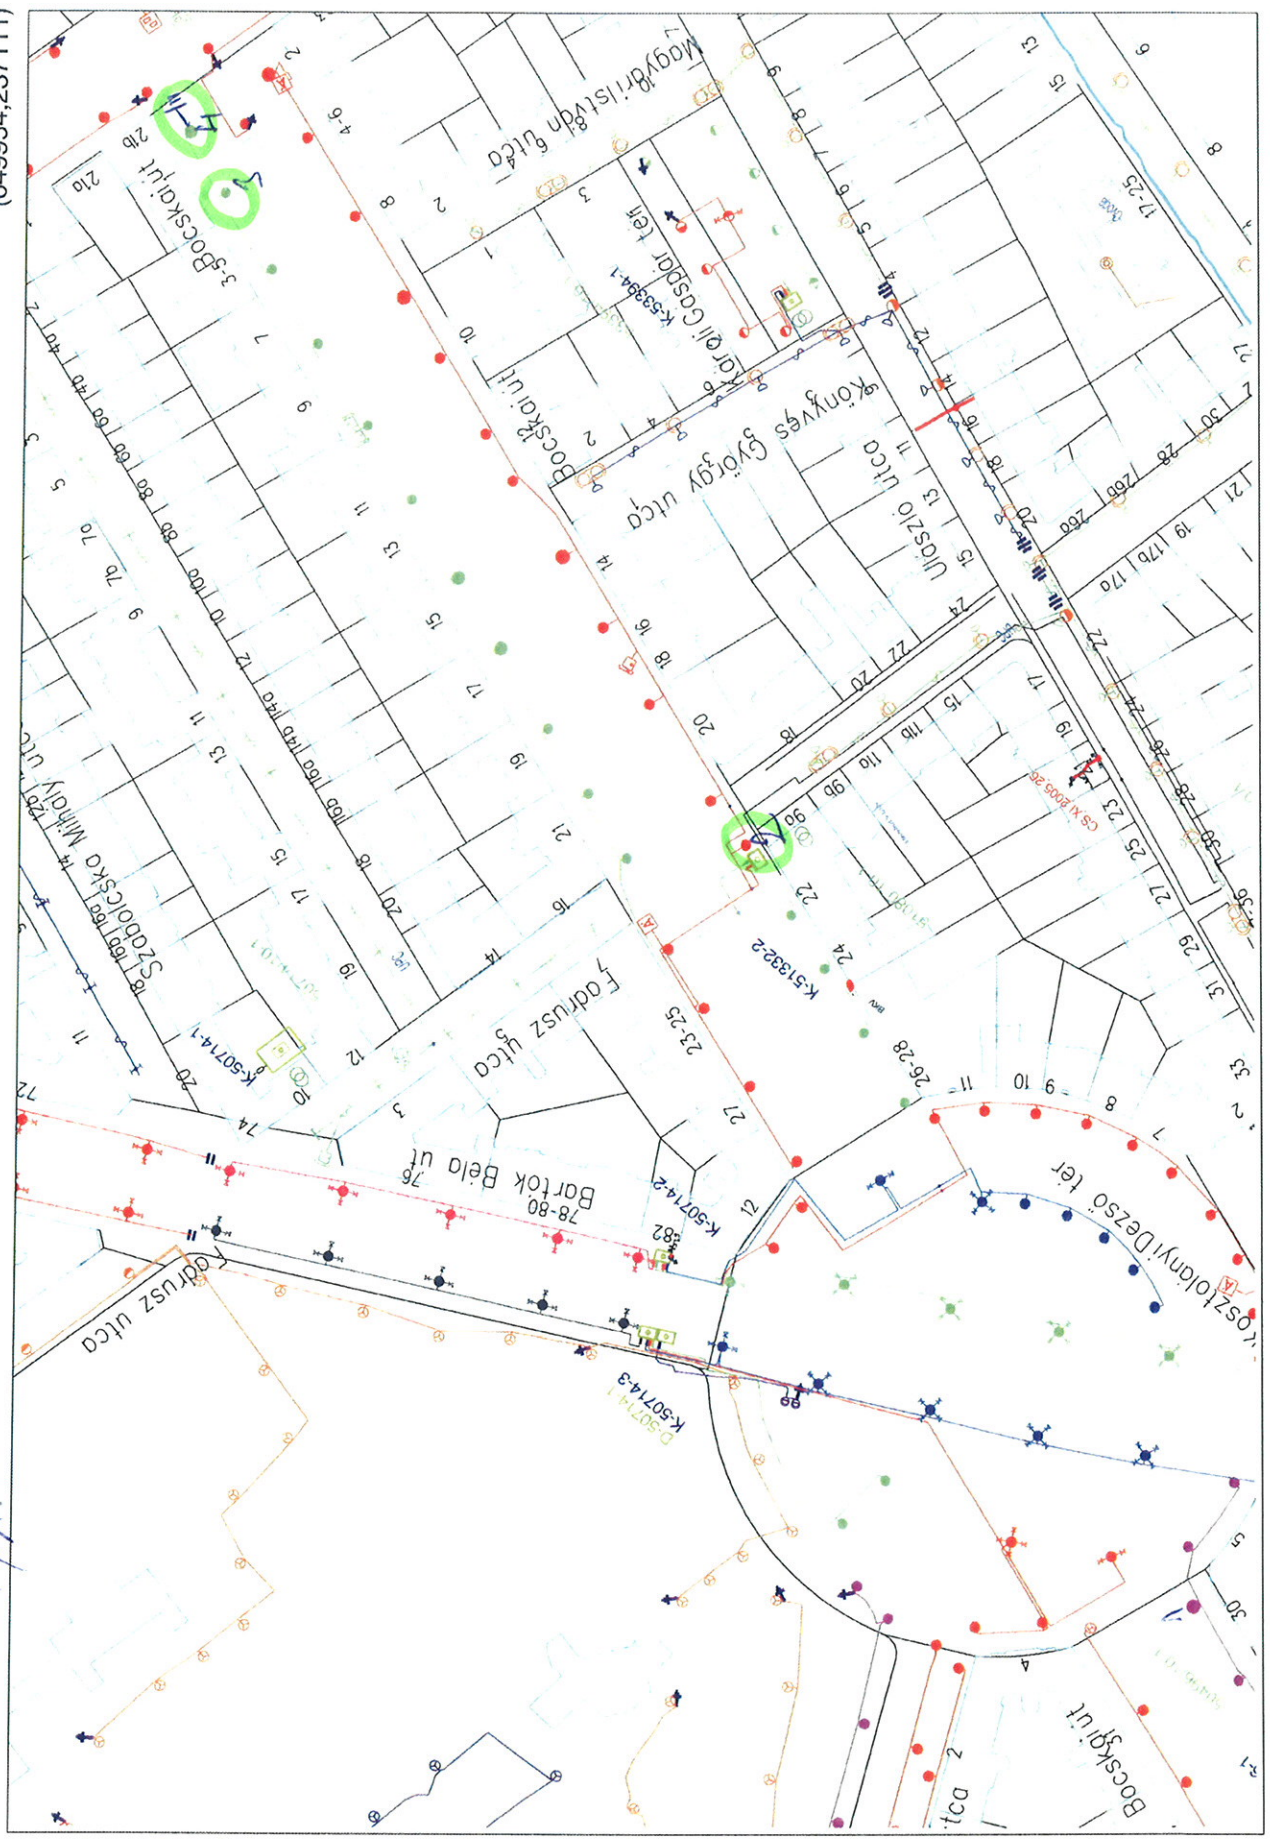

1

(649337,236475)

Pintér László (BDK Kft.)

1

ELMŰ - ÉMÁSZ


XI. Villányi út 27. ldb 110/85/4p

EEGIS

X1/2

2020.01.21 11:23:44 - M= 1 : 2000

(649904,237403)

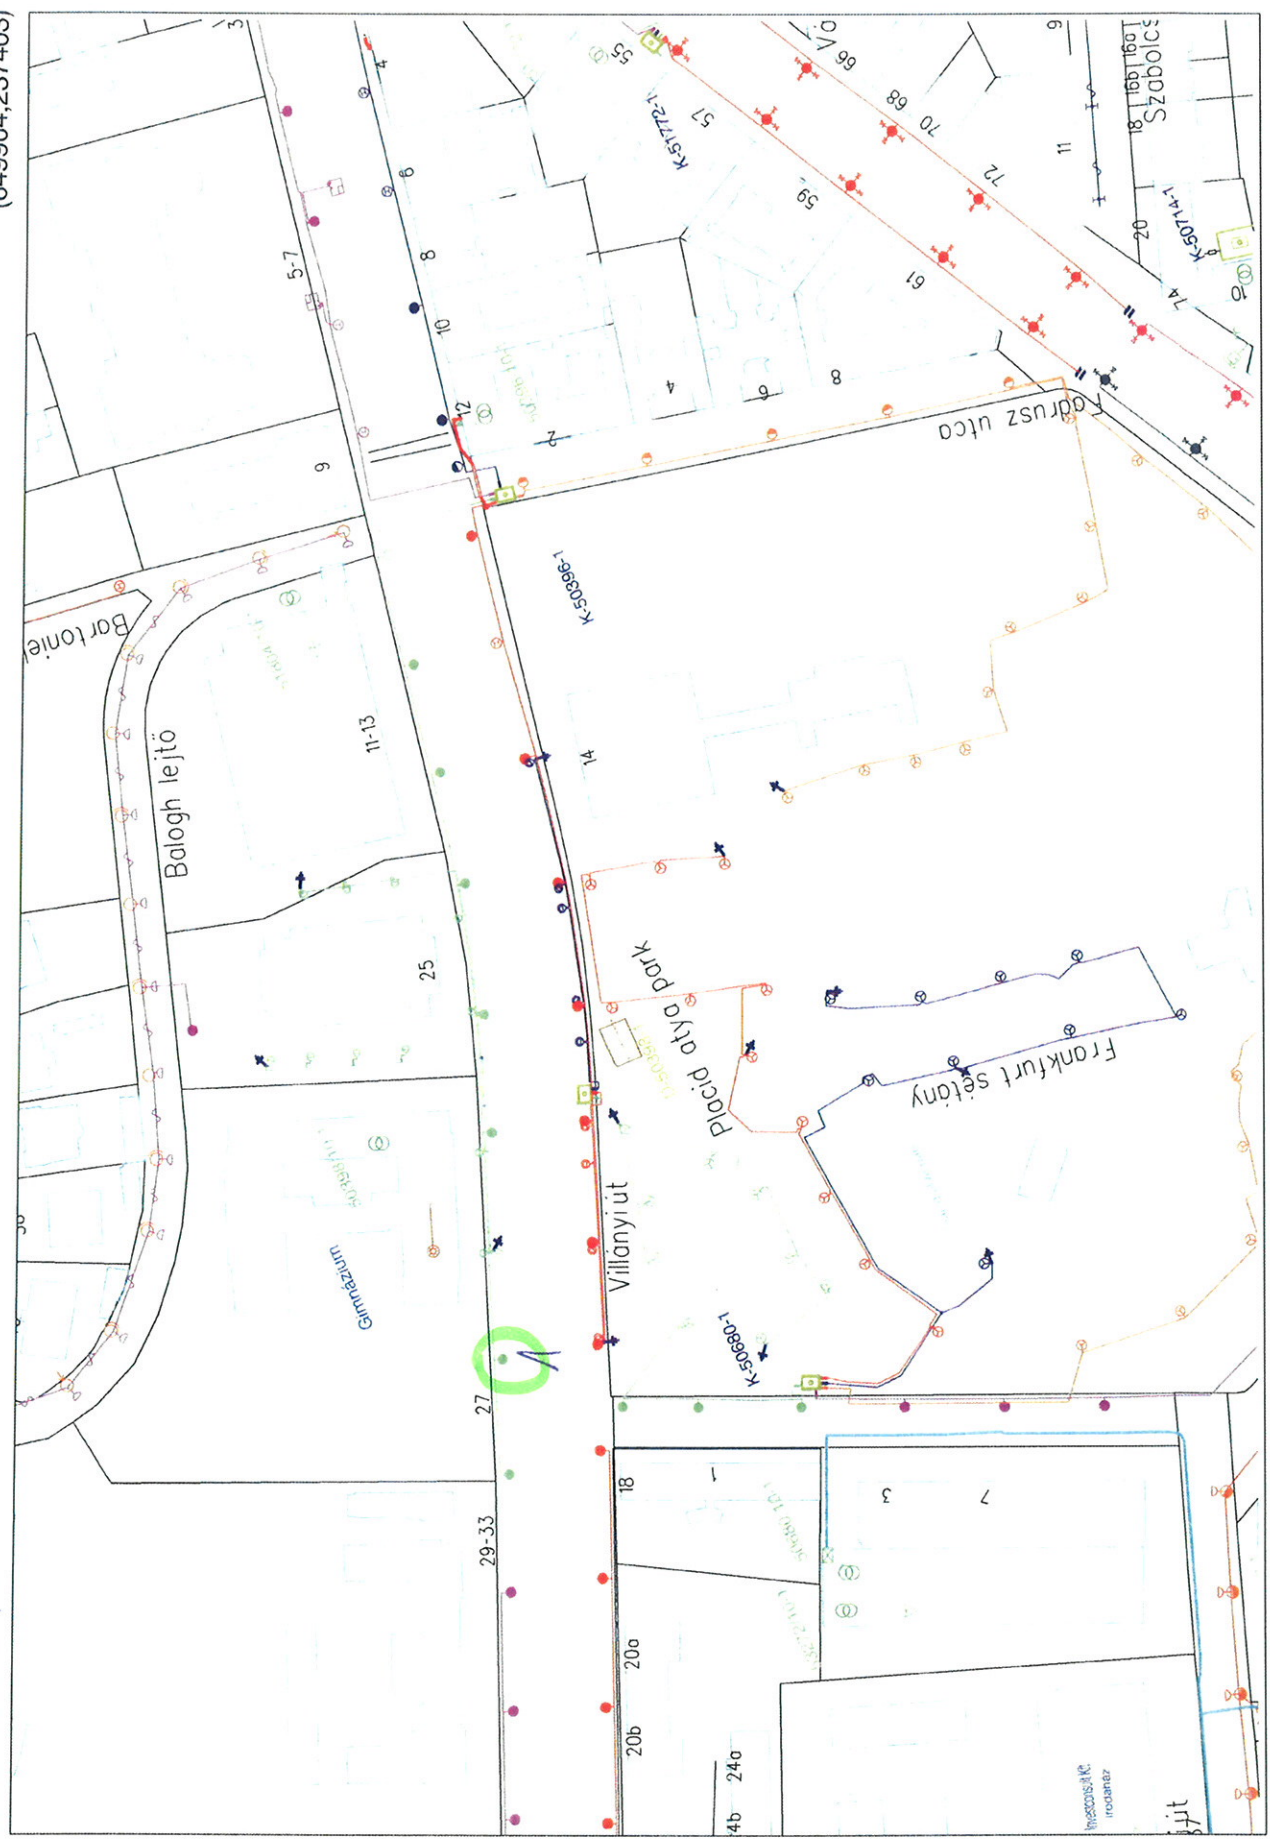

1

(649272,236858)

Pintér László (BDK Kft.)

1


ELMŰ - ÉMÁSZ

XI. Villányi út 2db 110/89/4P

EEGIS XI/5.

2020.01.21 12:01:57 - M= 1 : 2000

(649217,237683)

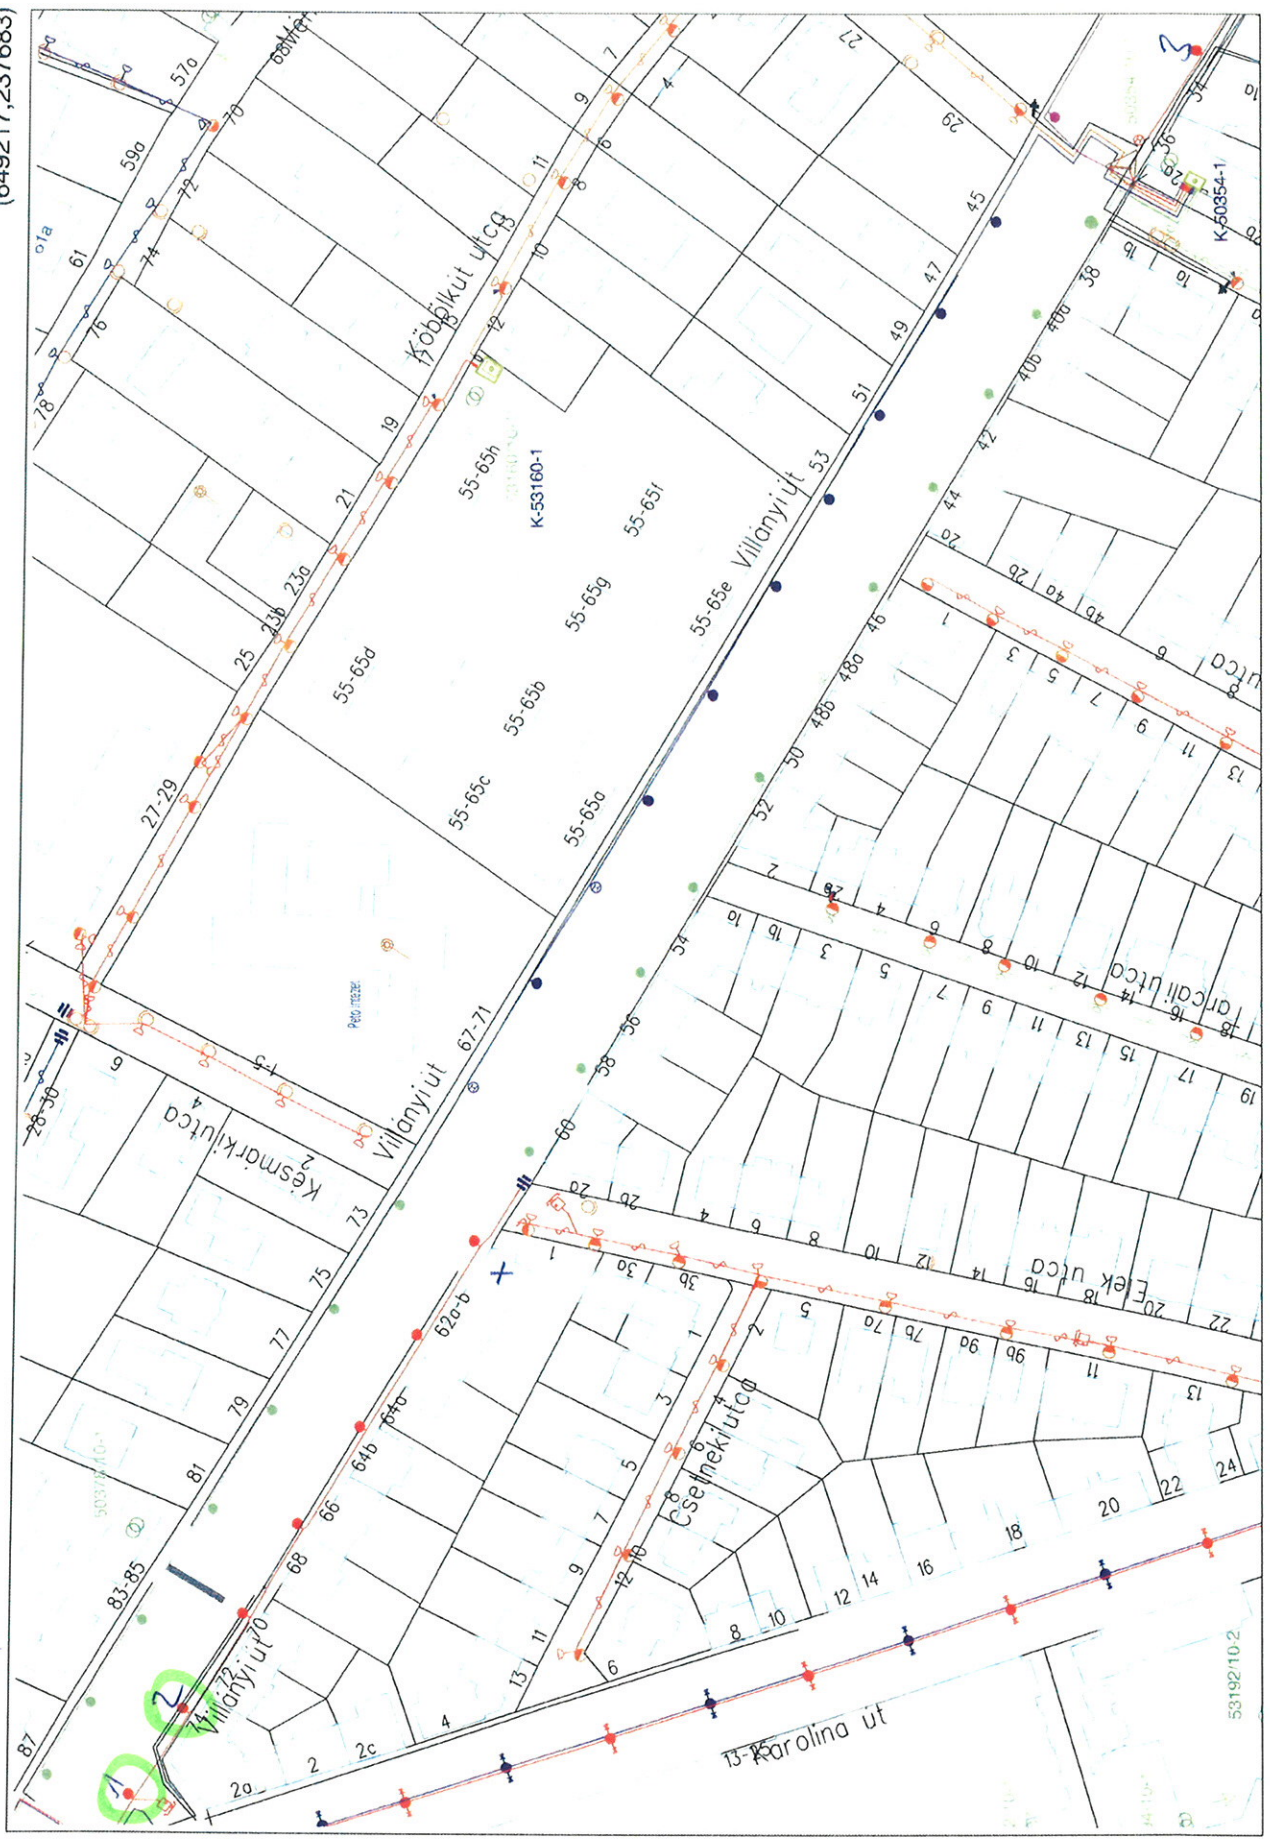

(648678,237313)

Pintér László (BDK Kft.)

ELMŰ - ÉMÁSZ


XI. Villányi út 34. Idő 110/89/4P

EEGIS

XI/5.

2020.01.21 12:01:57 - M= 1 : 2000

(649217,237683)

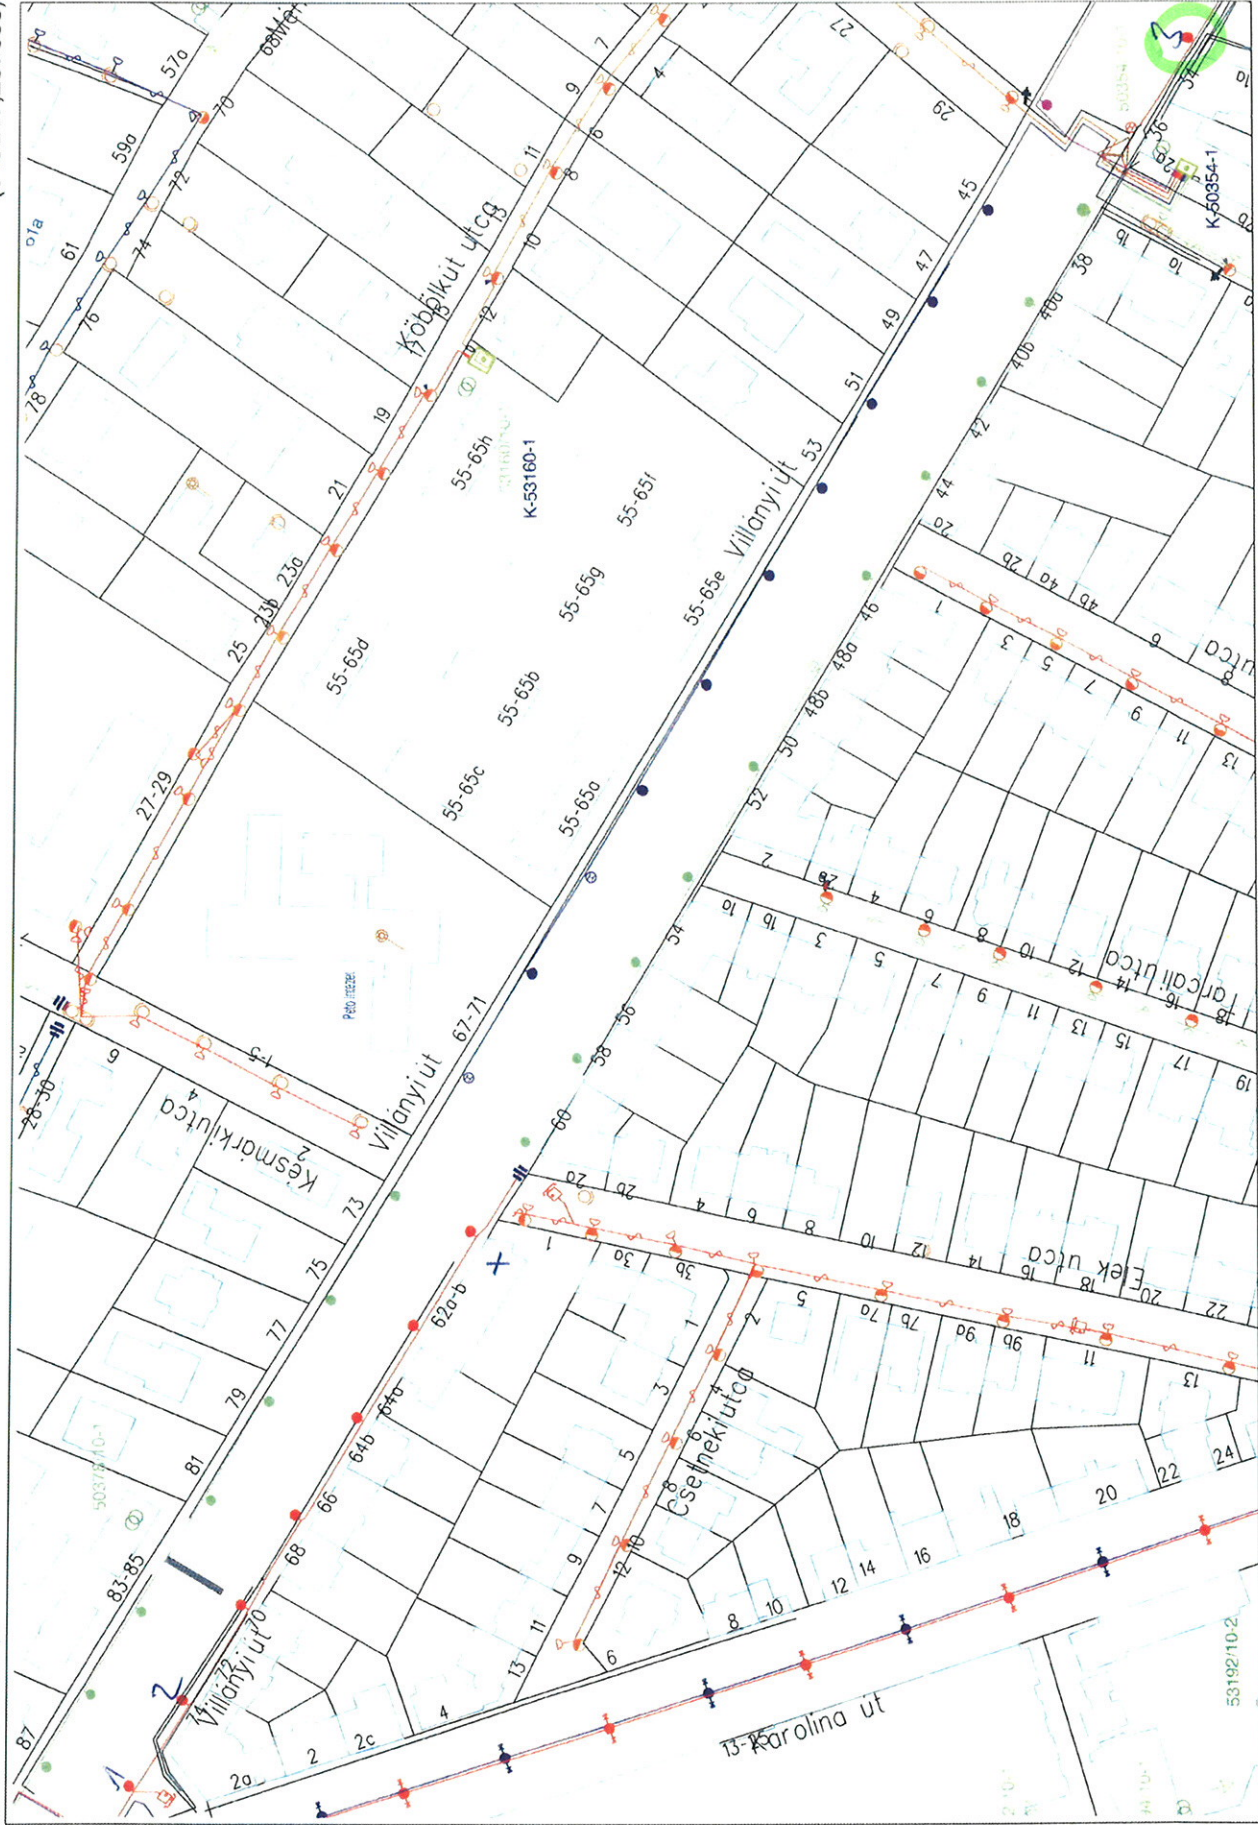

1

(648678,237313)

Pintér László (BDK Kft.)

1


ELMŰ - ÉMÁSZ

XI. Kelenhegyi út 2db 110/89/4P

EEGIS X1/6.

2020.01.21 12:17:13 - M= 1 : 2000

(650455,237881)

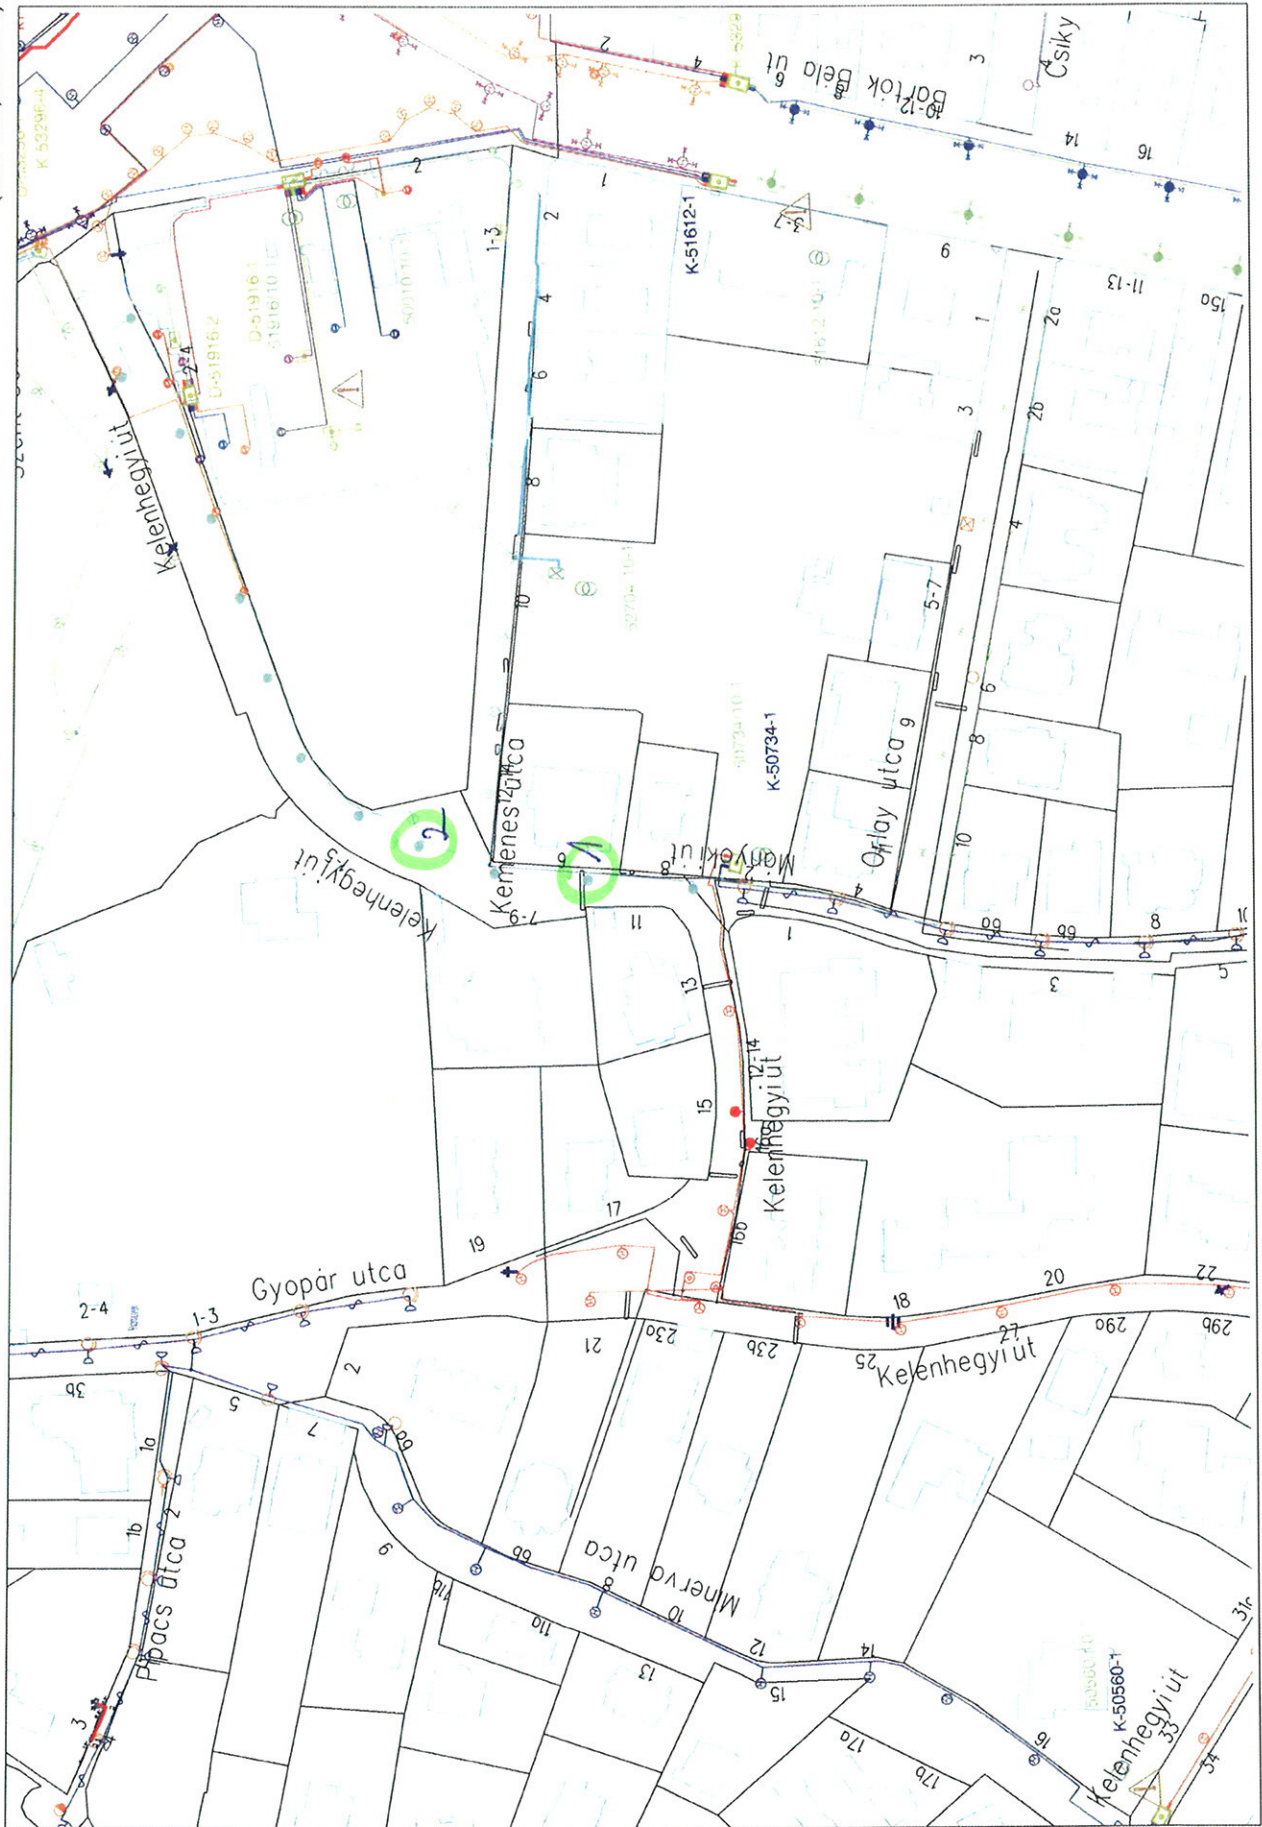

ELMŰ - ÉMÁSZ

(649906,237497)

Pintér László (BDK Kft.)