


11/17 Szőlő köz 1db 12m Erősített főútvonal ESMA

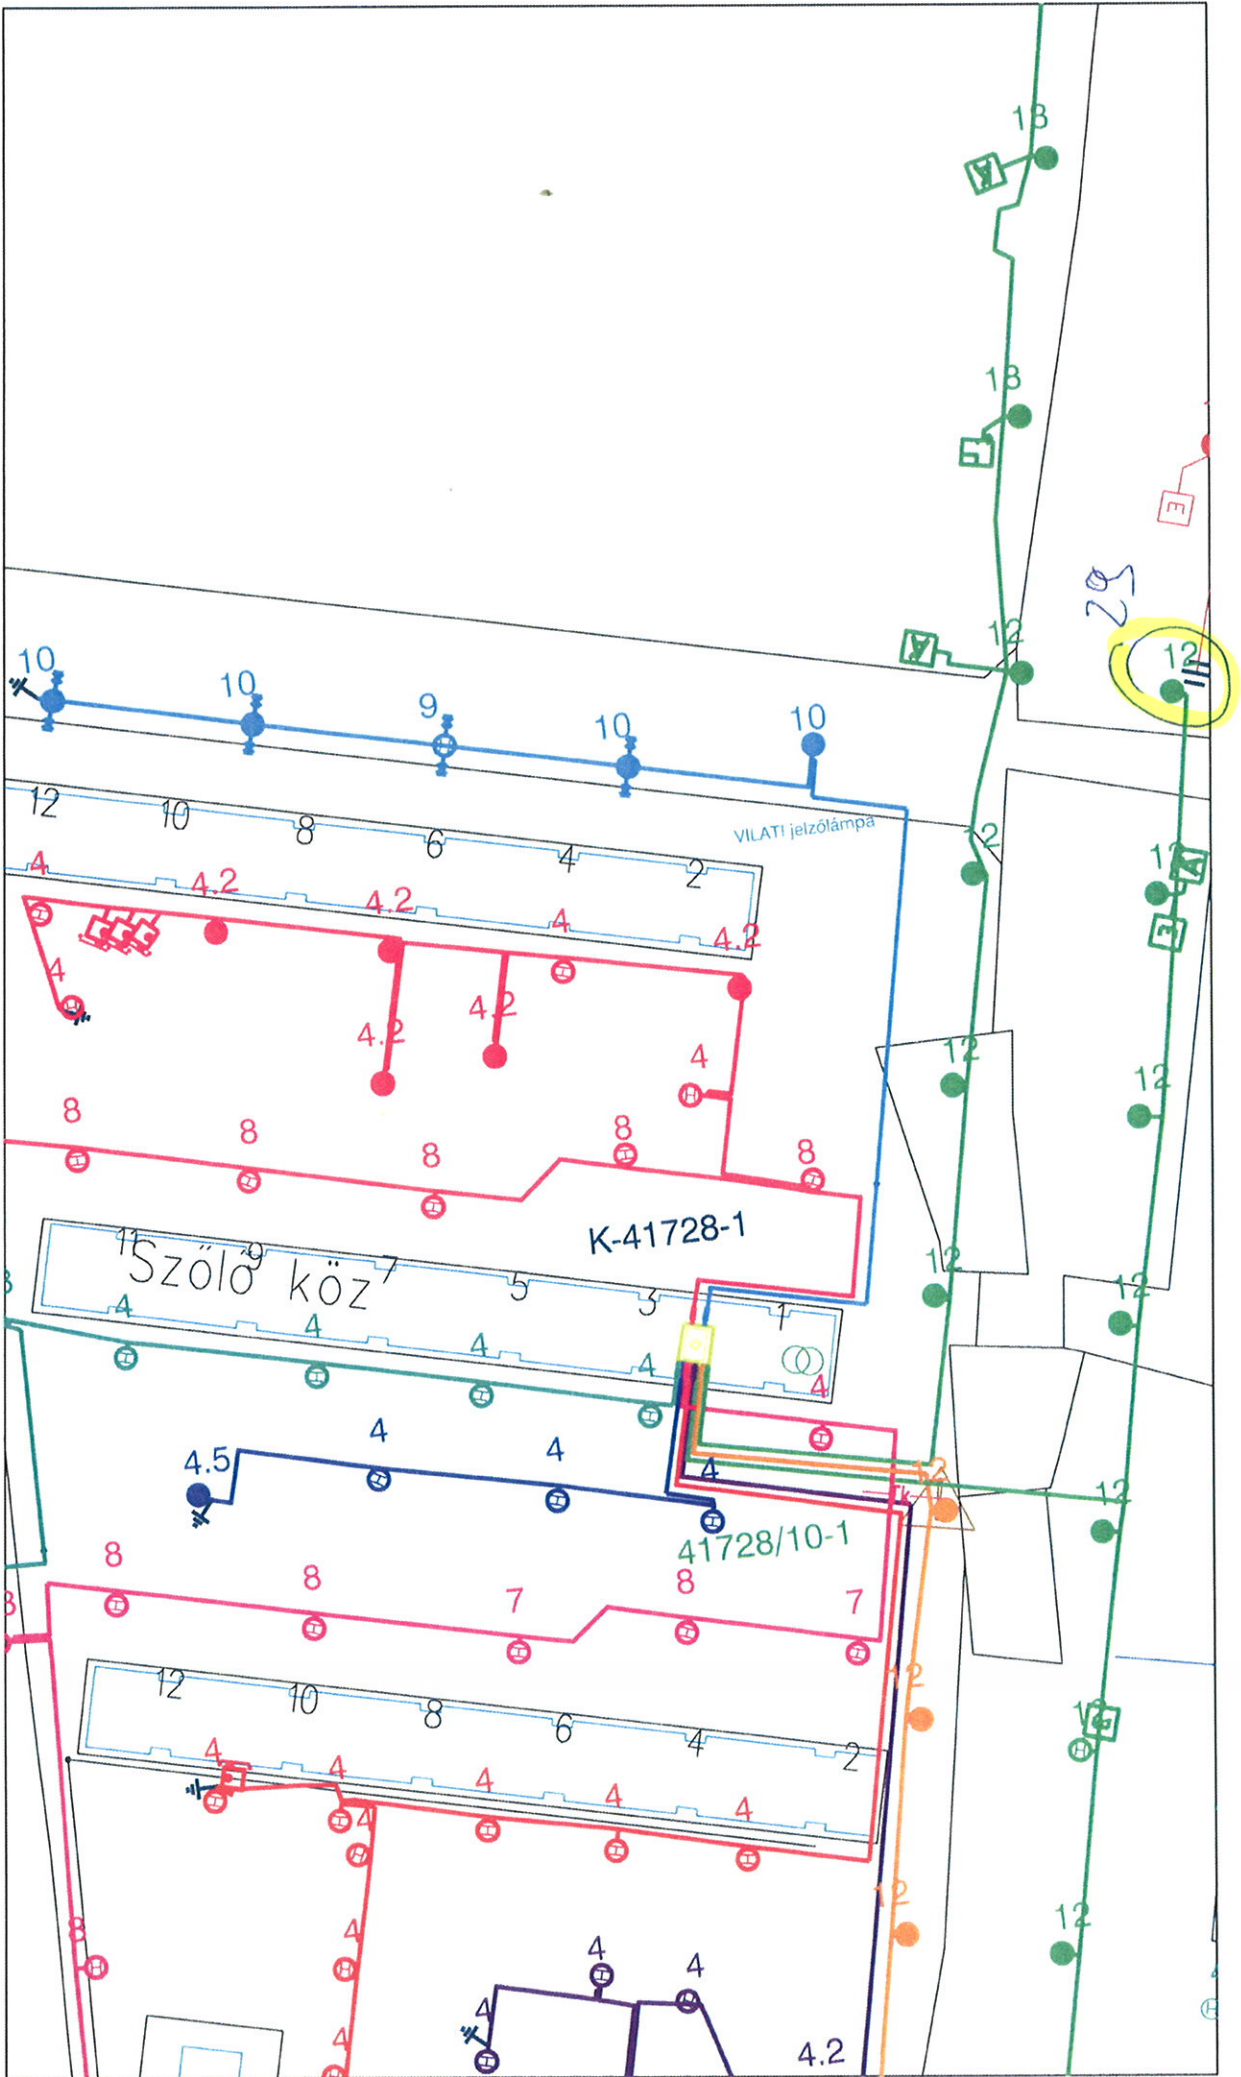


X. Kerepesi út 2db 120/80/4P

EEGIS X/19

2020.01.20 13:56:57 - M=1 : 2000

(657479,240046)

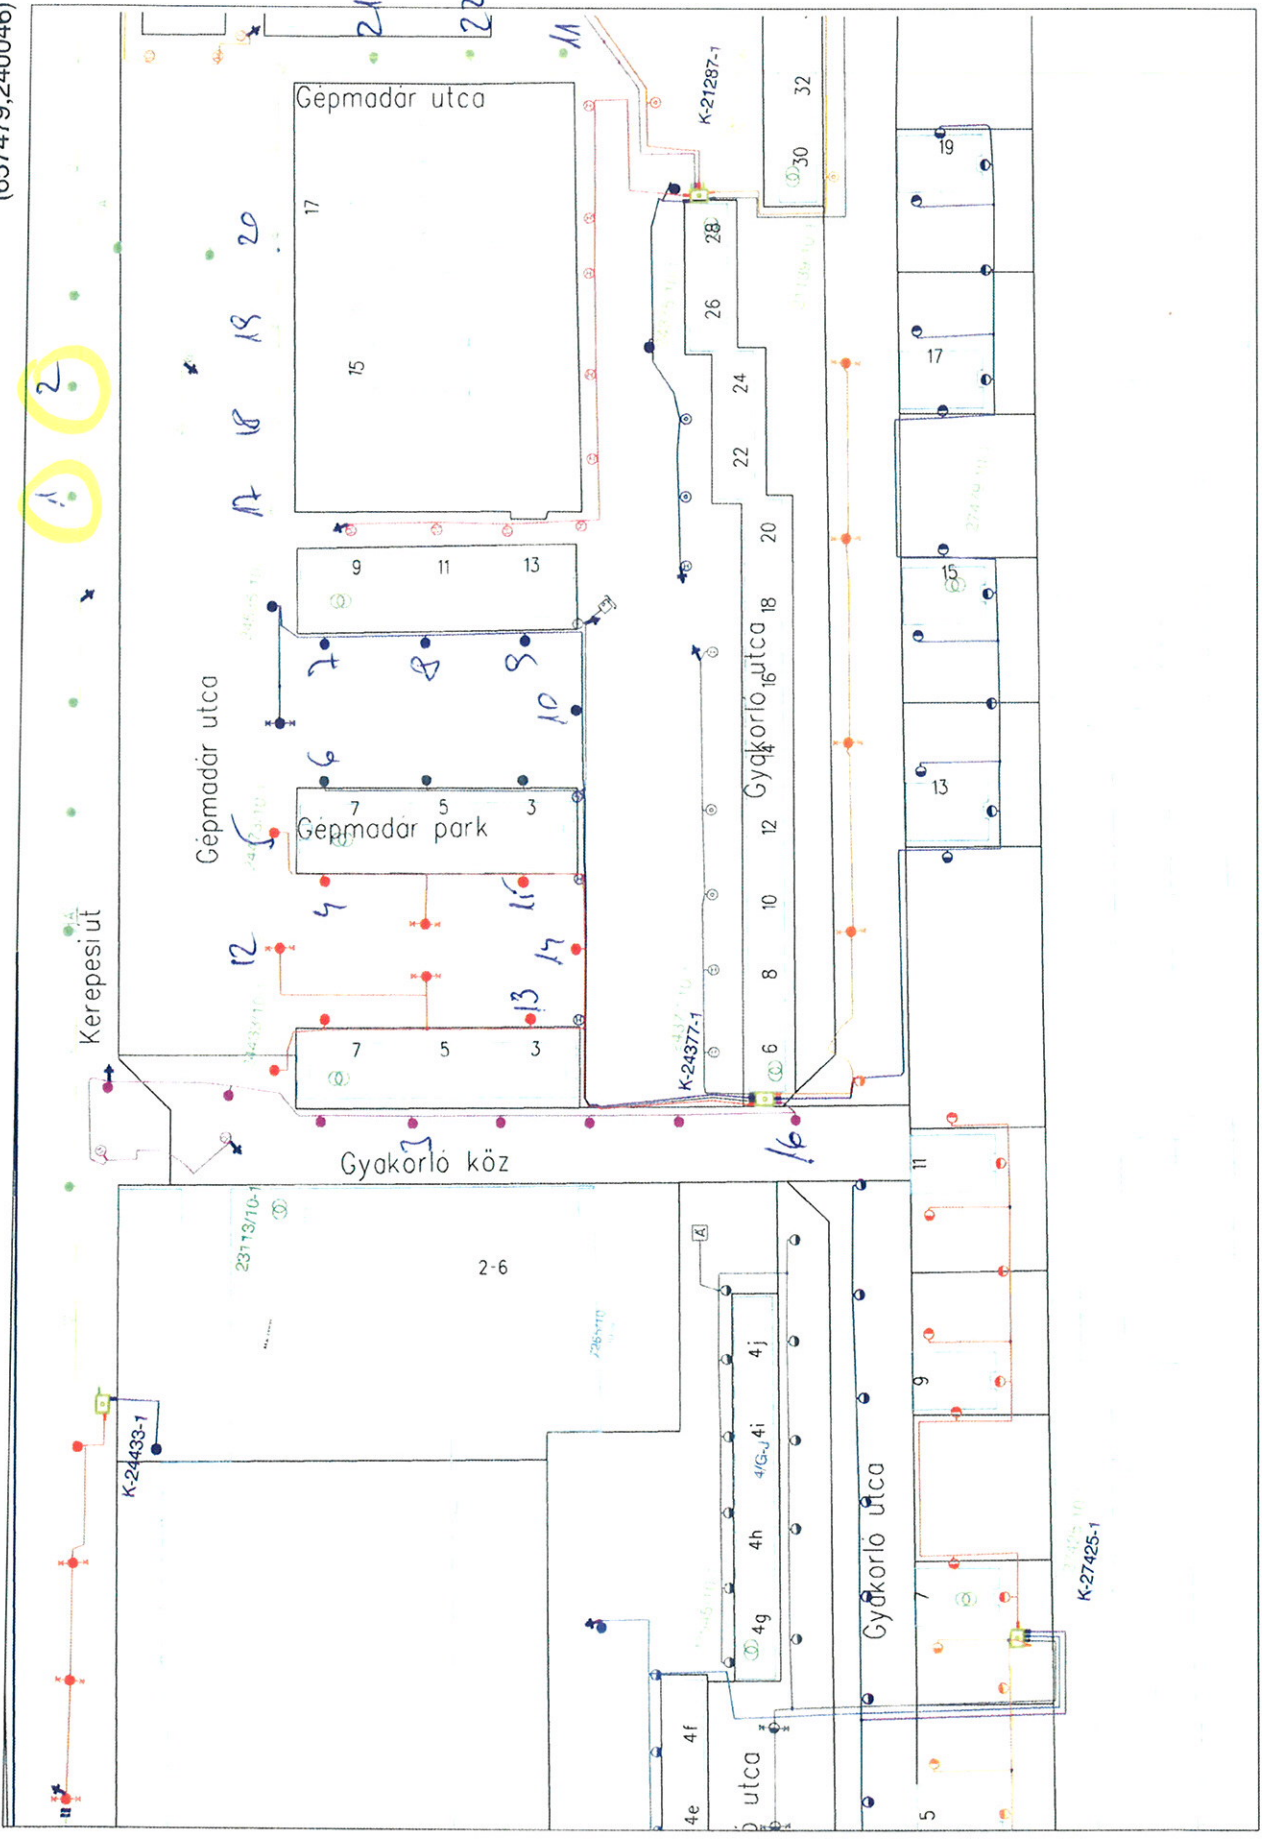

1

(656900,239613)
Pintér László (BDK Kft.)

1


ELMŰ - ÉMÁSZ

XI. Villányi út 101 Adb 120/89/4P

EEGIS XI/3.

2020.01.21 11:40:36 - M= 1 : 2000

(648673,237876)

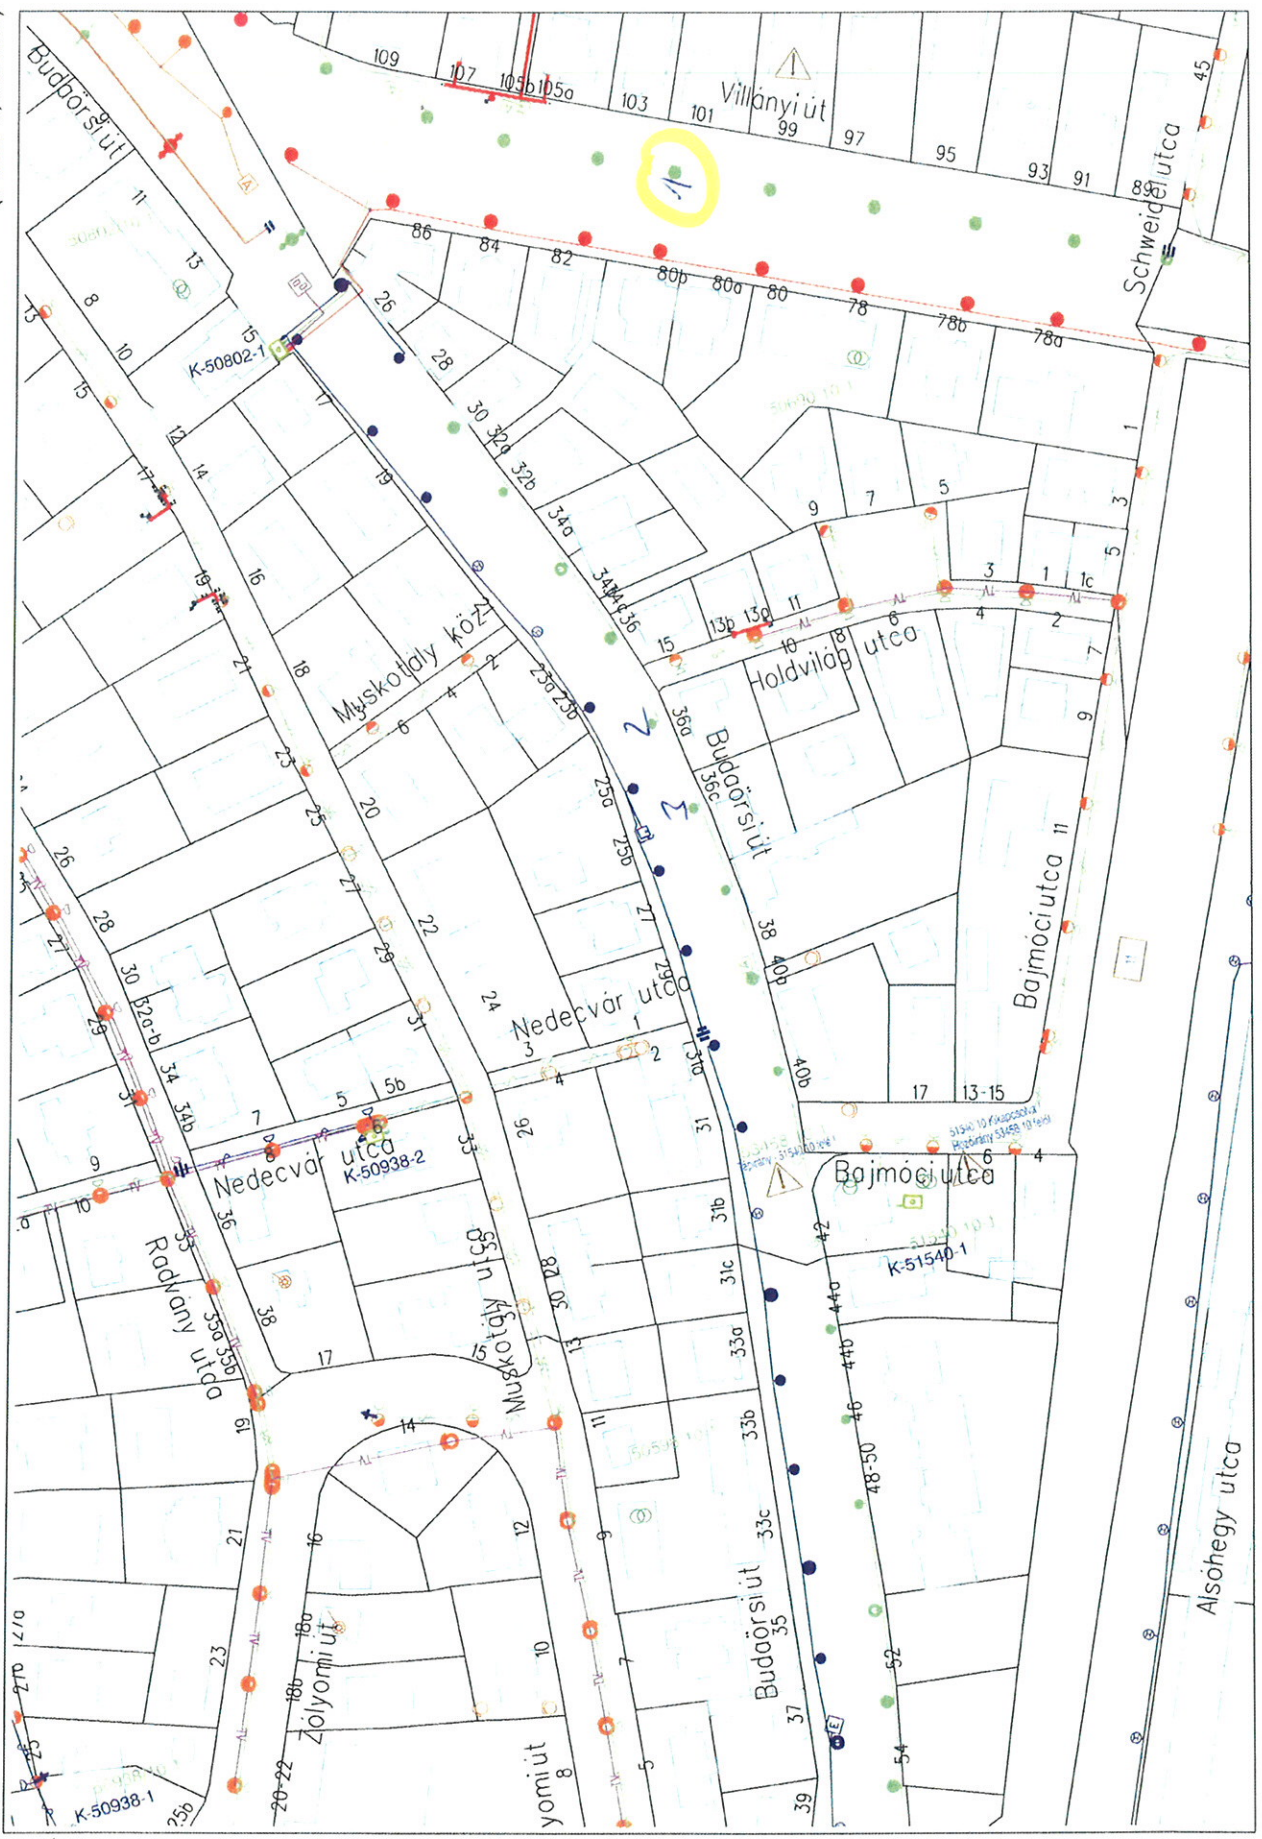

(648182,237266)

Pintér László (BDK Kft.)

1

ELMŰ - ÉMÁSZ


X. Vajda Péter u. 14db KSVR 12

X/A.

2020.01.17 12:20:27 - M= 1 : 2000

(654743,237675)

EEGIS

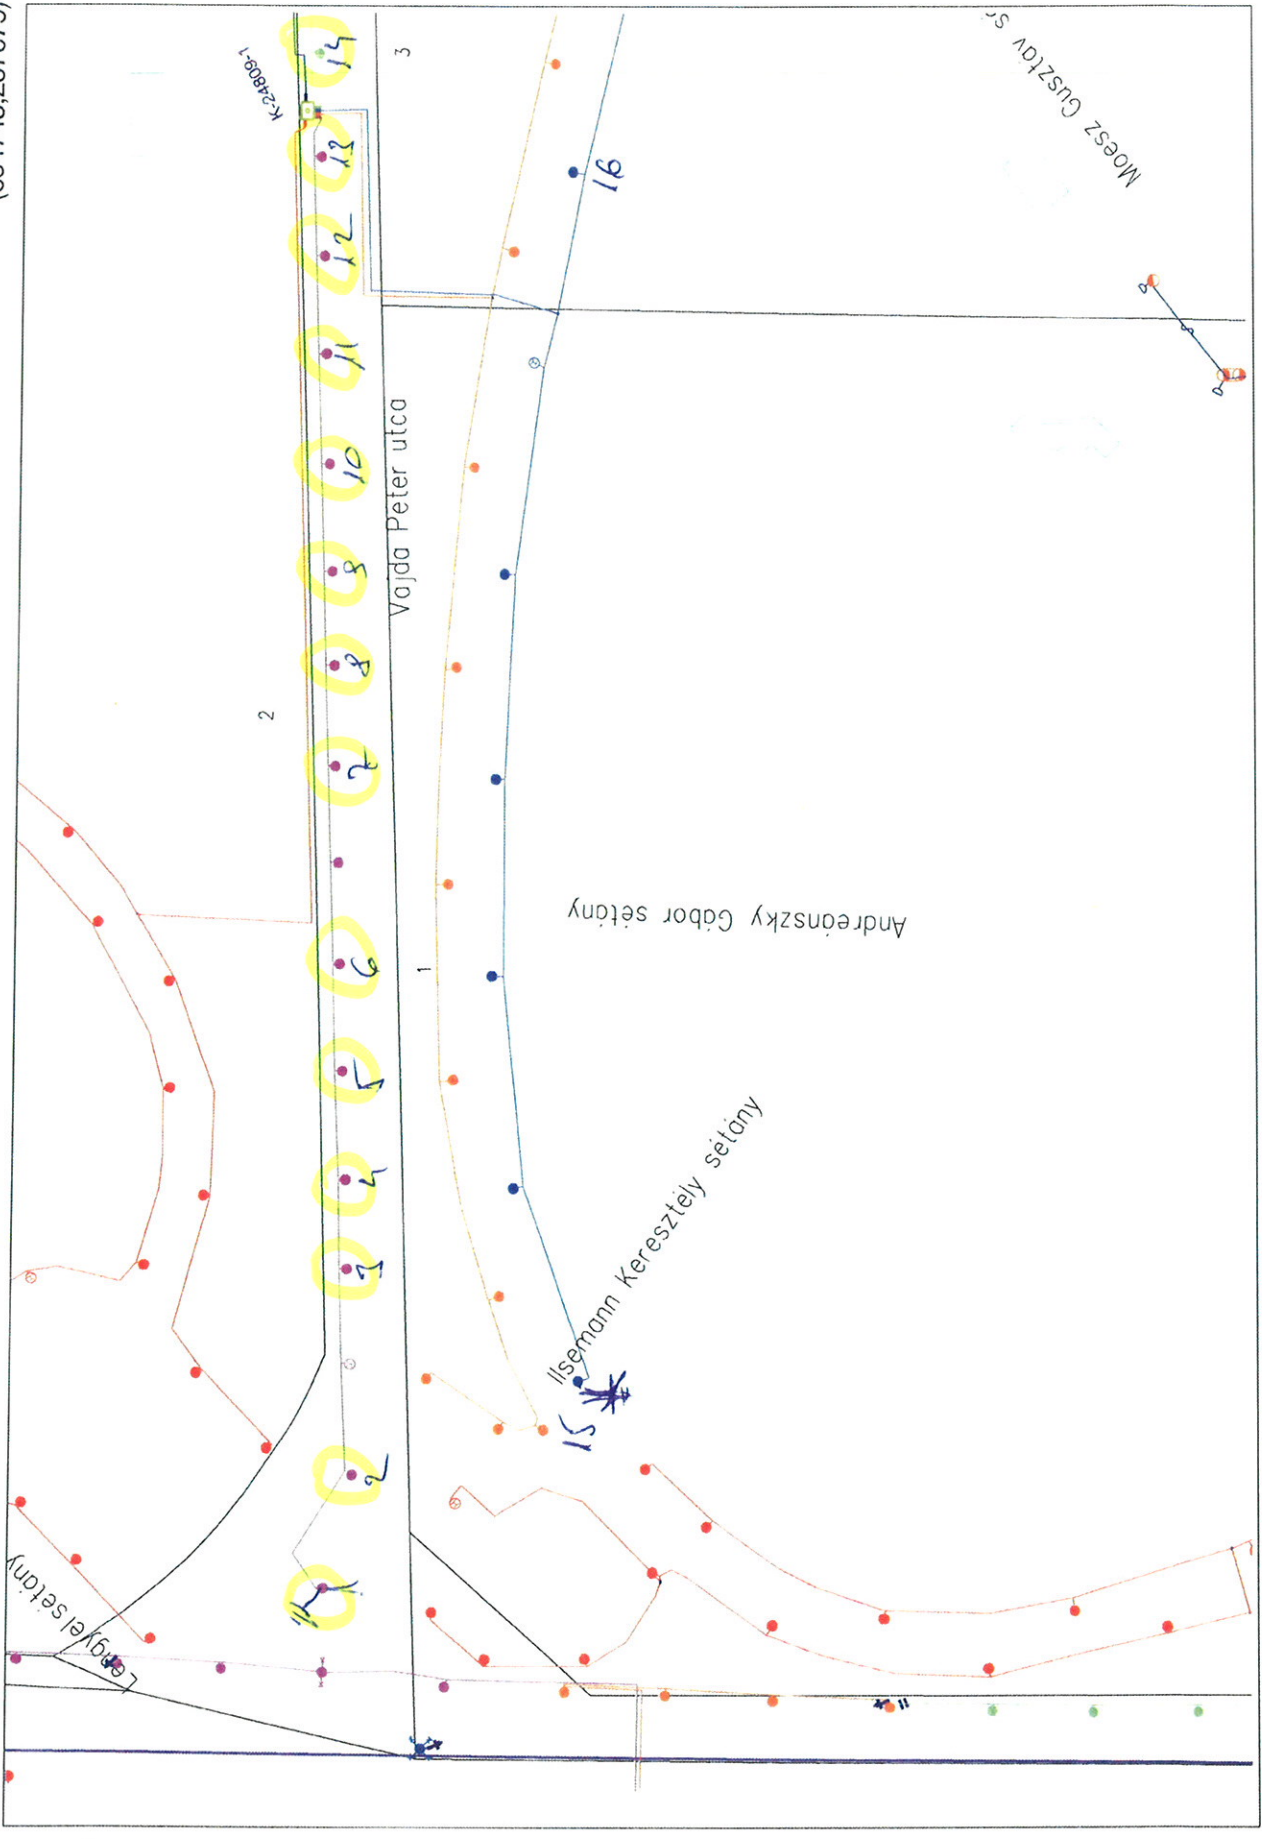

(654105,237108)

Pintér László (BDK Kft.)

ELMŰ - ÉMÁSZ


X. Vajda Péter u. 13 db KSV12 12

EEGIS

X/8.

2020.01.17 12:20:28 - M= 1 : 2000

(655211,237423)

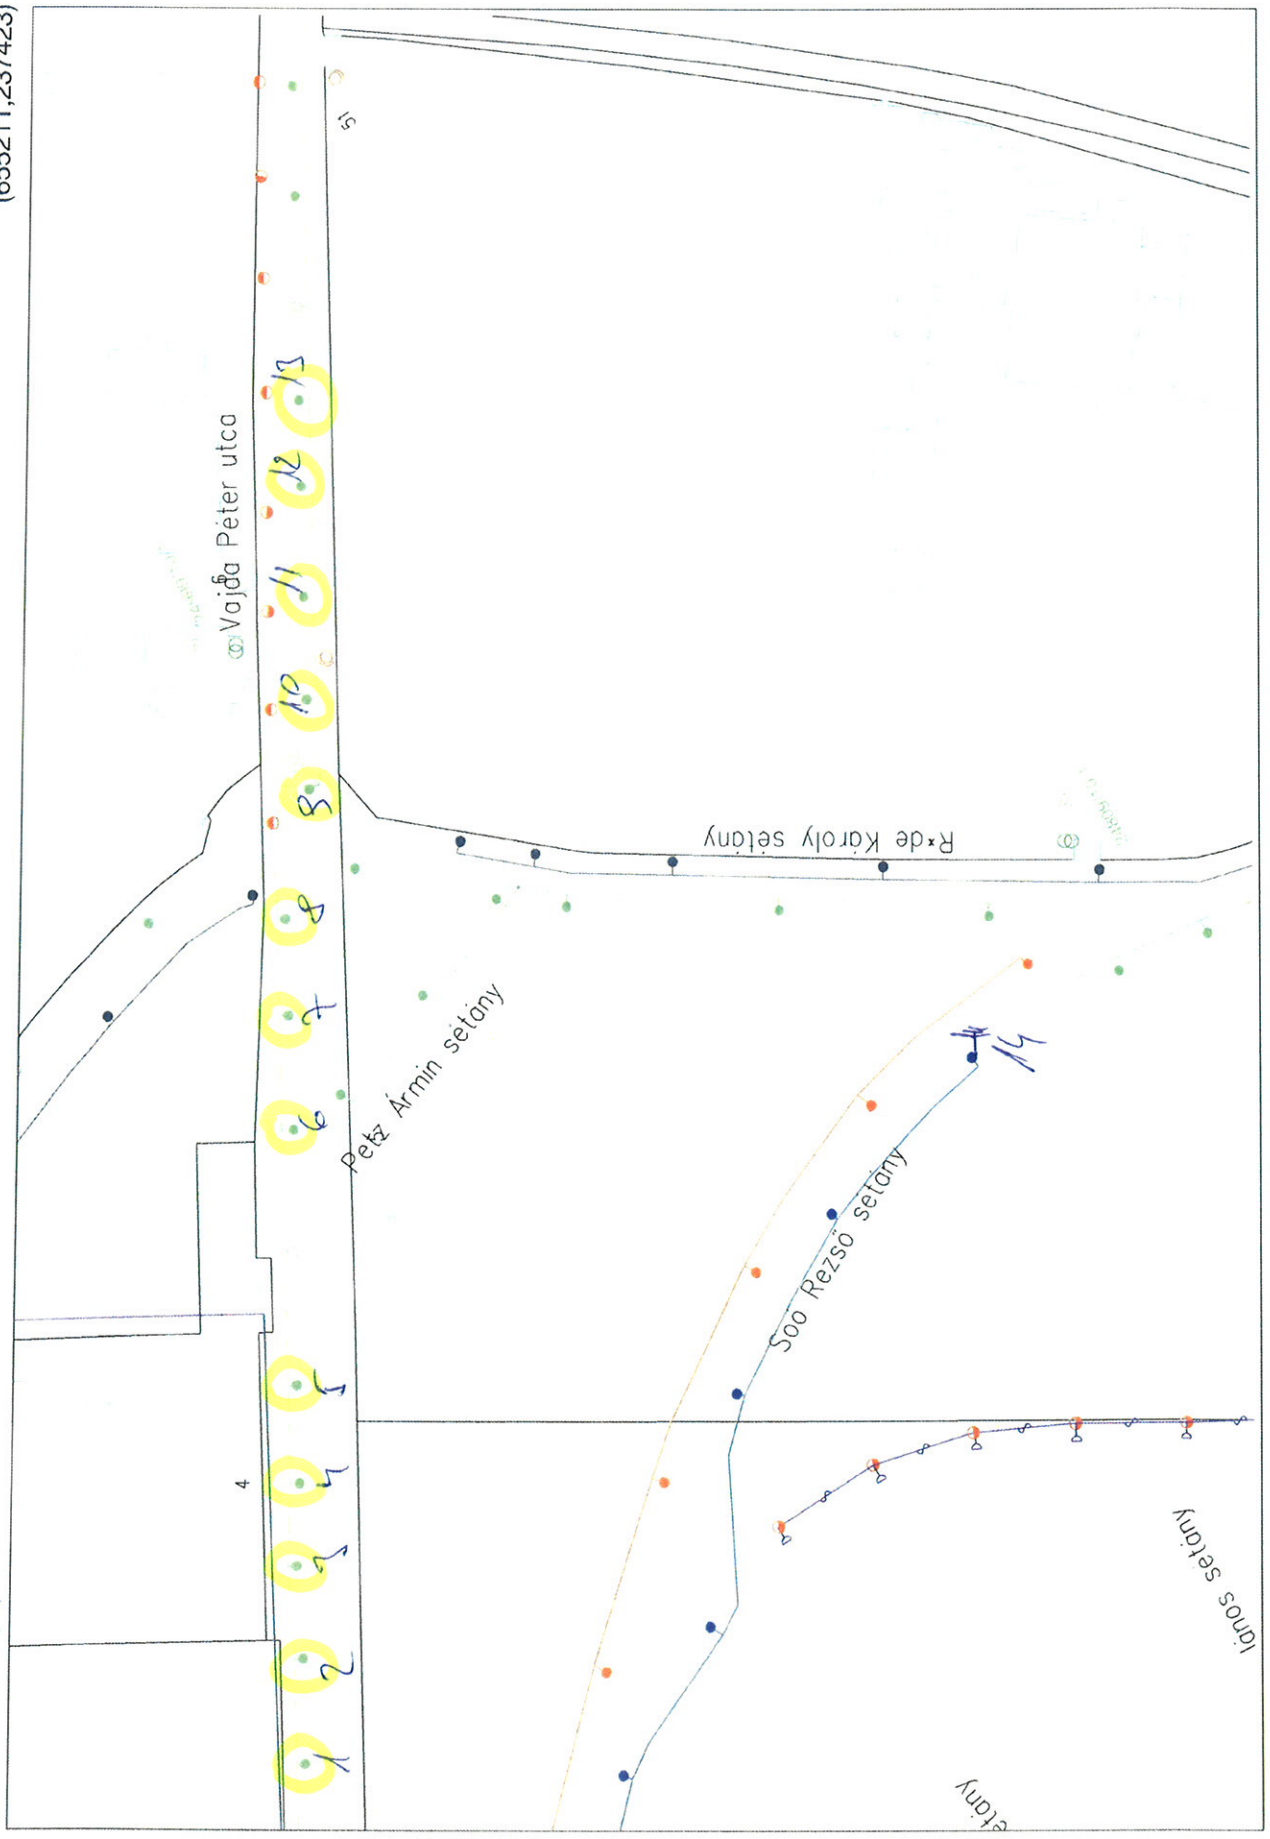

(654573,236856)

Pintér László (BDK Kft.)


X. Sós Rezső sétány 3db KSVR 12

EEGIS

X/12.

2020.01.17 14:09:57 - M= 1 : 2000

(655098,237400)

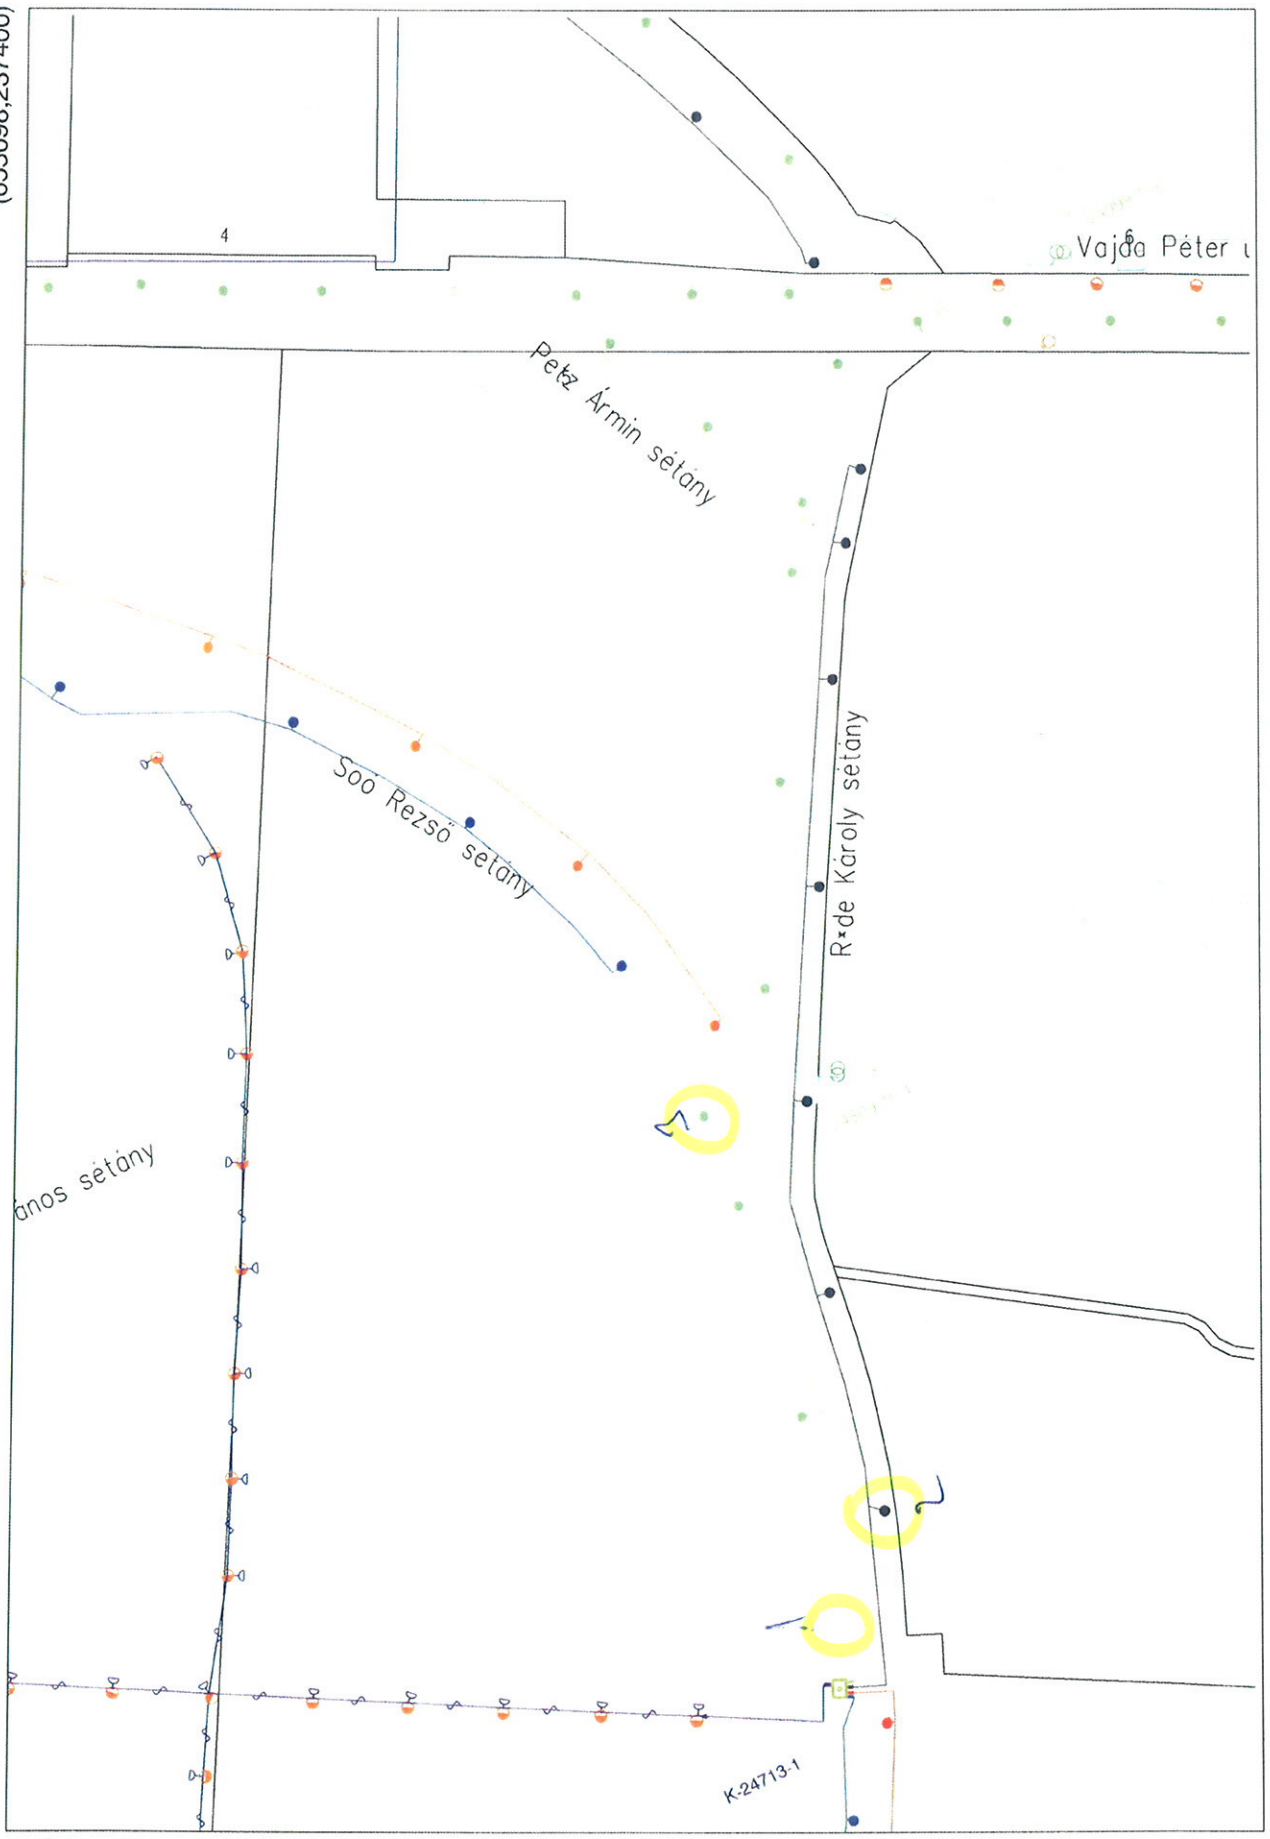

1

(654543,236765)

Pintér László (BDK Kft.)

1

ELMŰ - ÉMÁSZ


X. Kismartonyi út 4db KSVR 12

EEGIS

X/13.

2020.01.17 14:09:59 - M= 1 : 2000

(655332,237877)

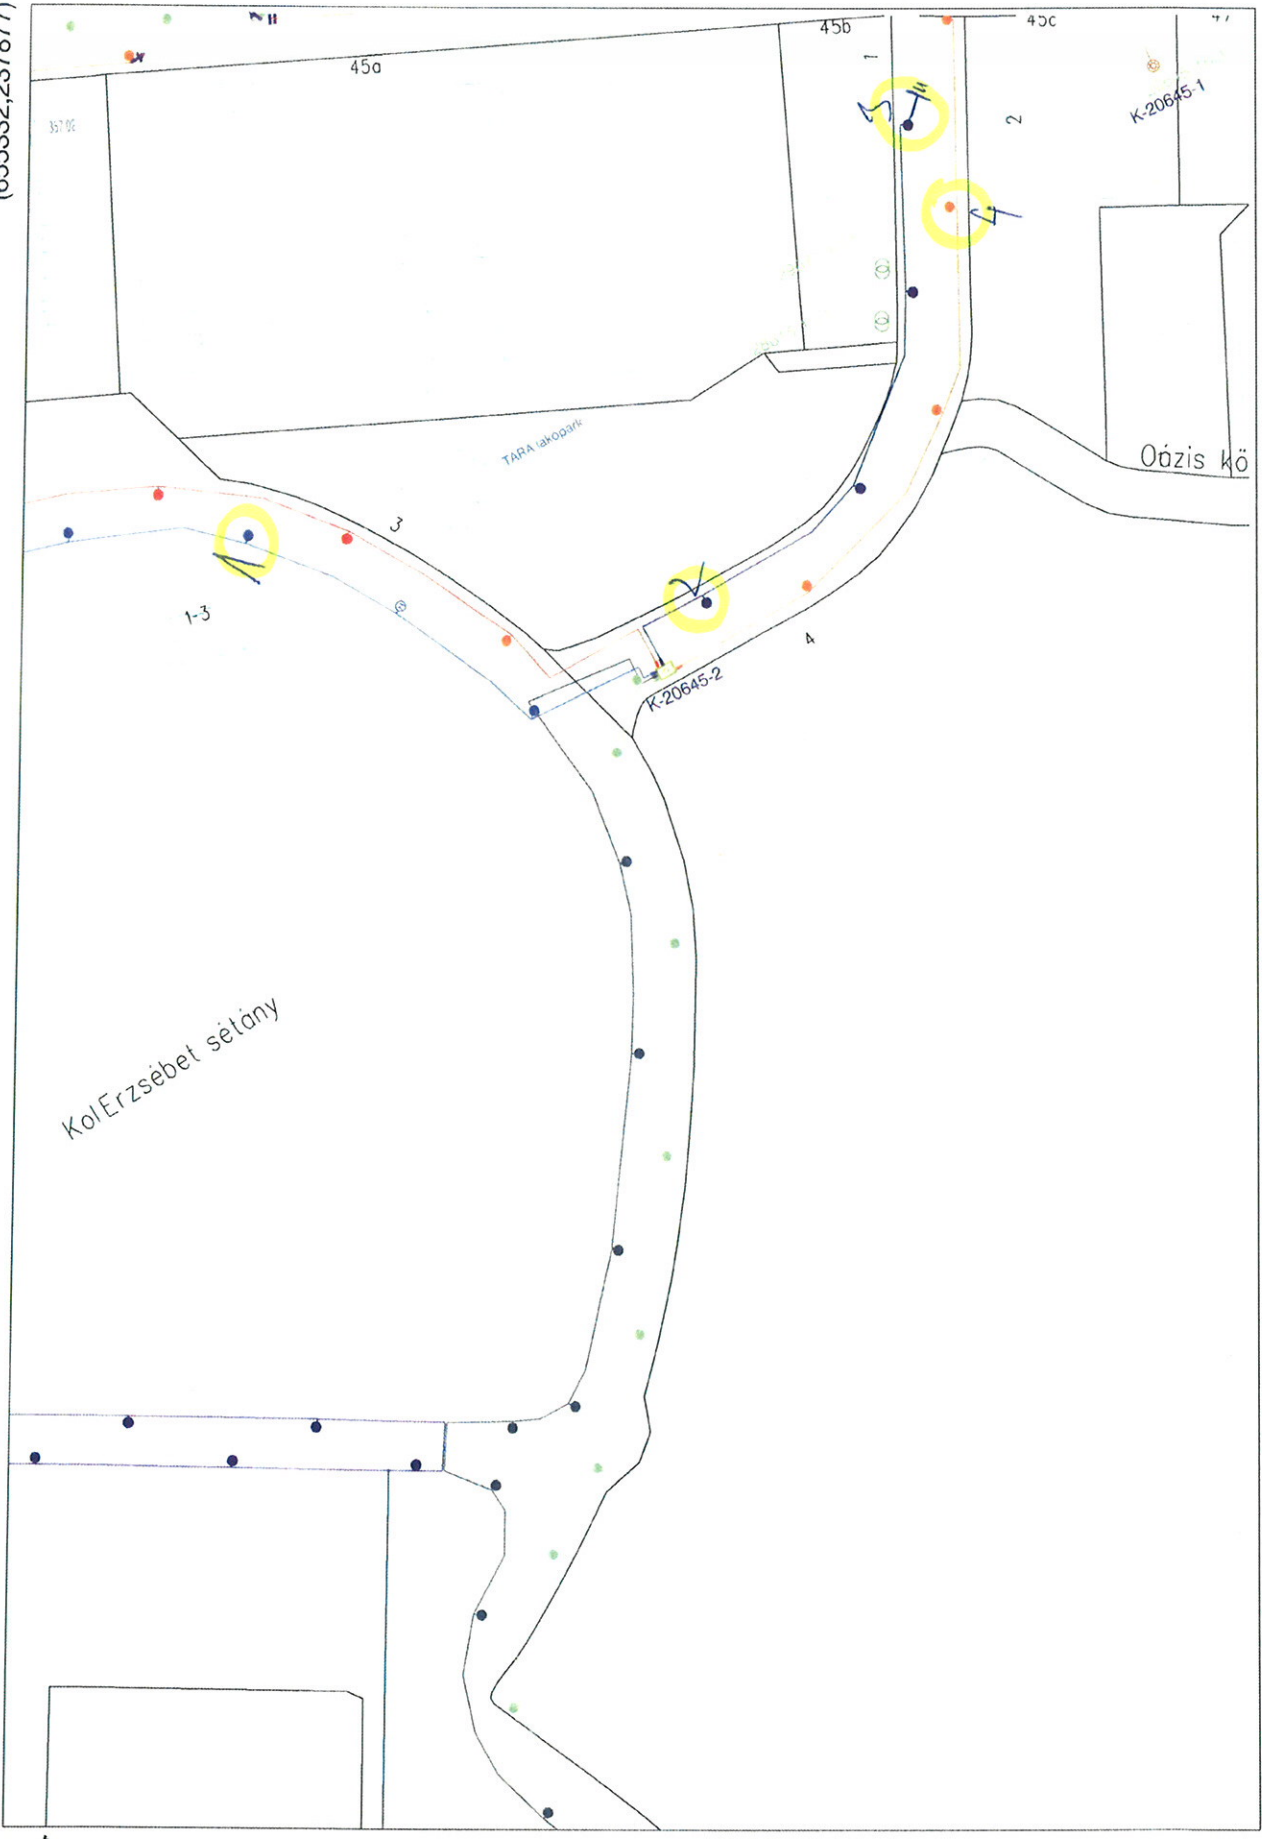

(654776,237242)


Pintér László (BDK Kft.)

XI. Budaörsi út 91. Adb 180/89/4P

EEGIS XI/7

2020.01.21 12:25:27 - M= 1 : 2000

(648294,236551)

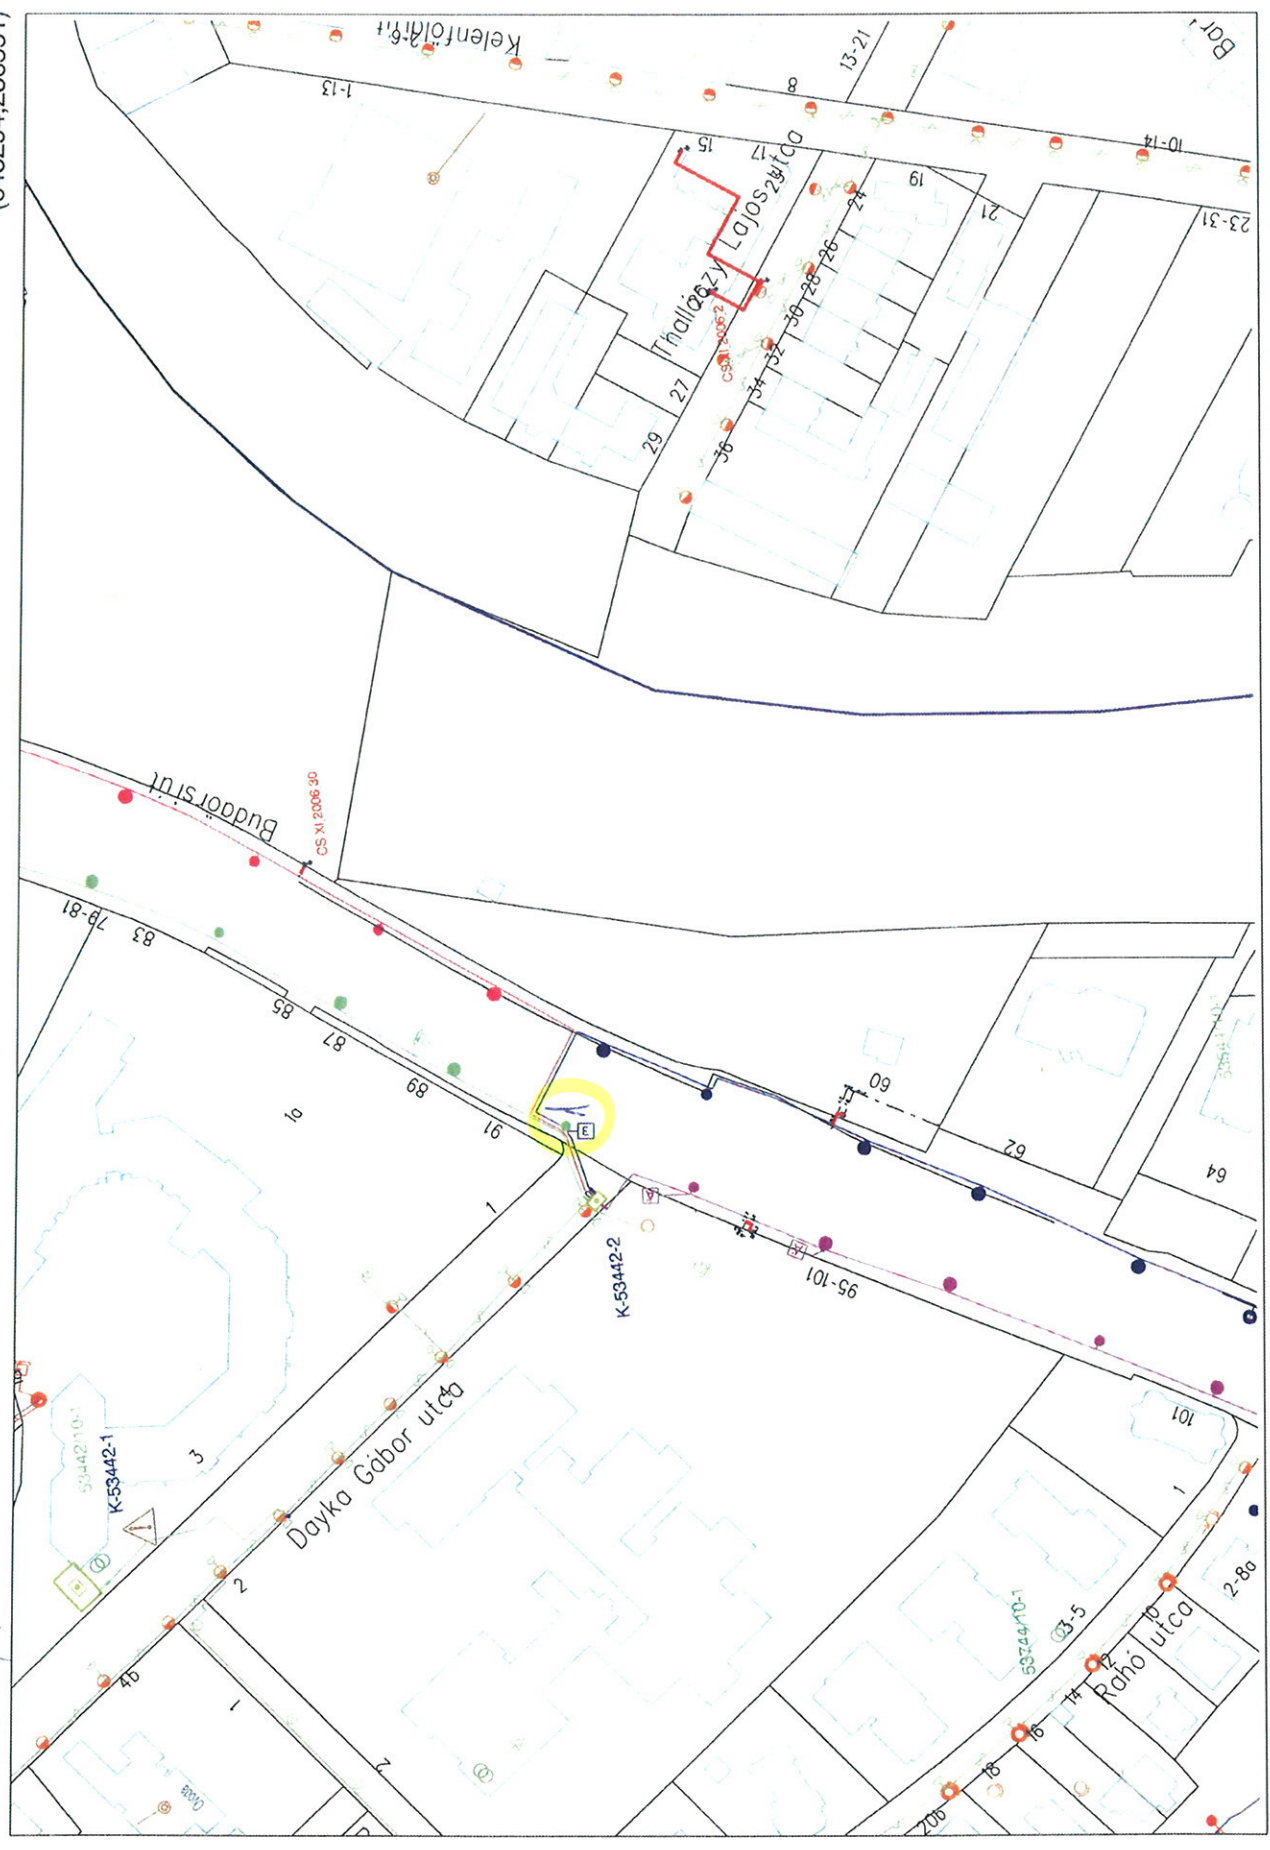

ELMŰ - ÉMÁSZ

(647719,236125)
Pintér László (BDK Kft.)