

X. Fűtér u. 1db 4076/3P

X/S.

2020.01.17 09:42:13 - M= 1 : 2000

(656516,238511)



2

# ELMŰ - ÉMÁSZ

1


(655877,237902)  
Pintér László (BDK Kft.)

X. Sölvörög u. 1db 40/76/3P

EEGIS X/16.

2020.01.17 14:20:20 - M=1:2000

(659163,236523)

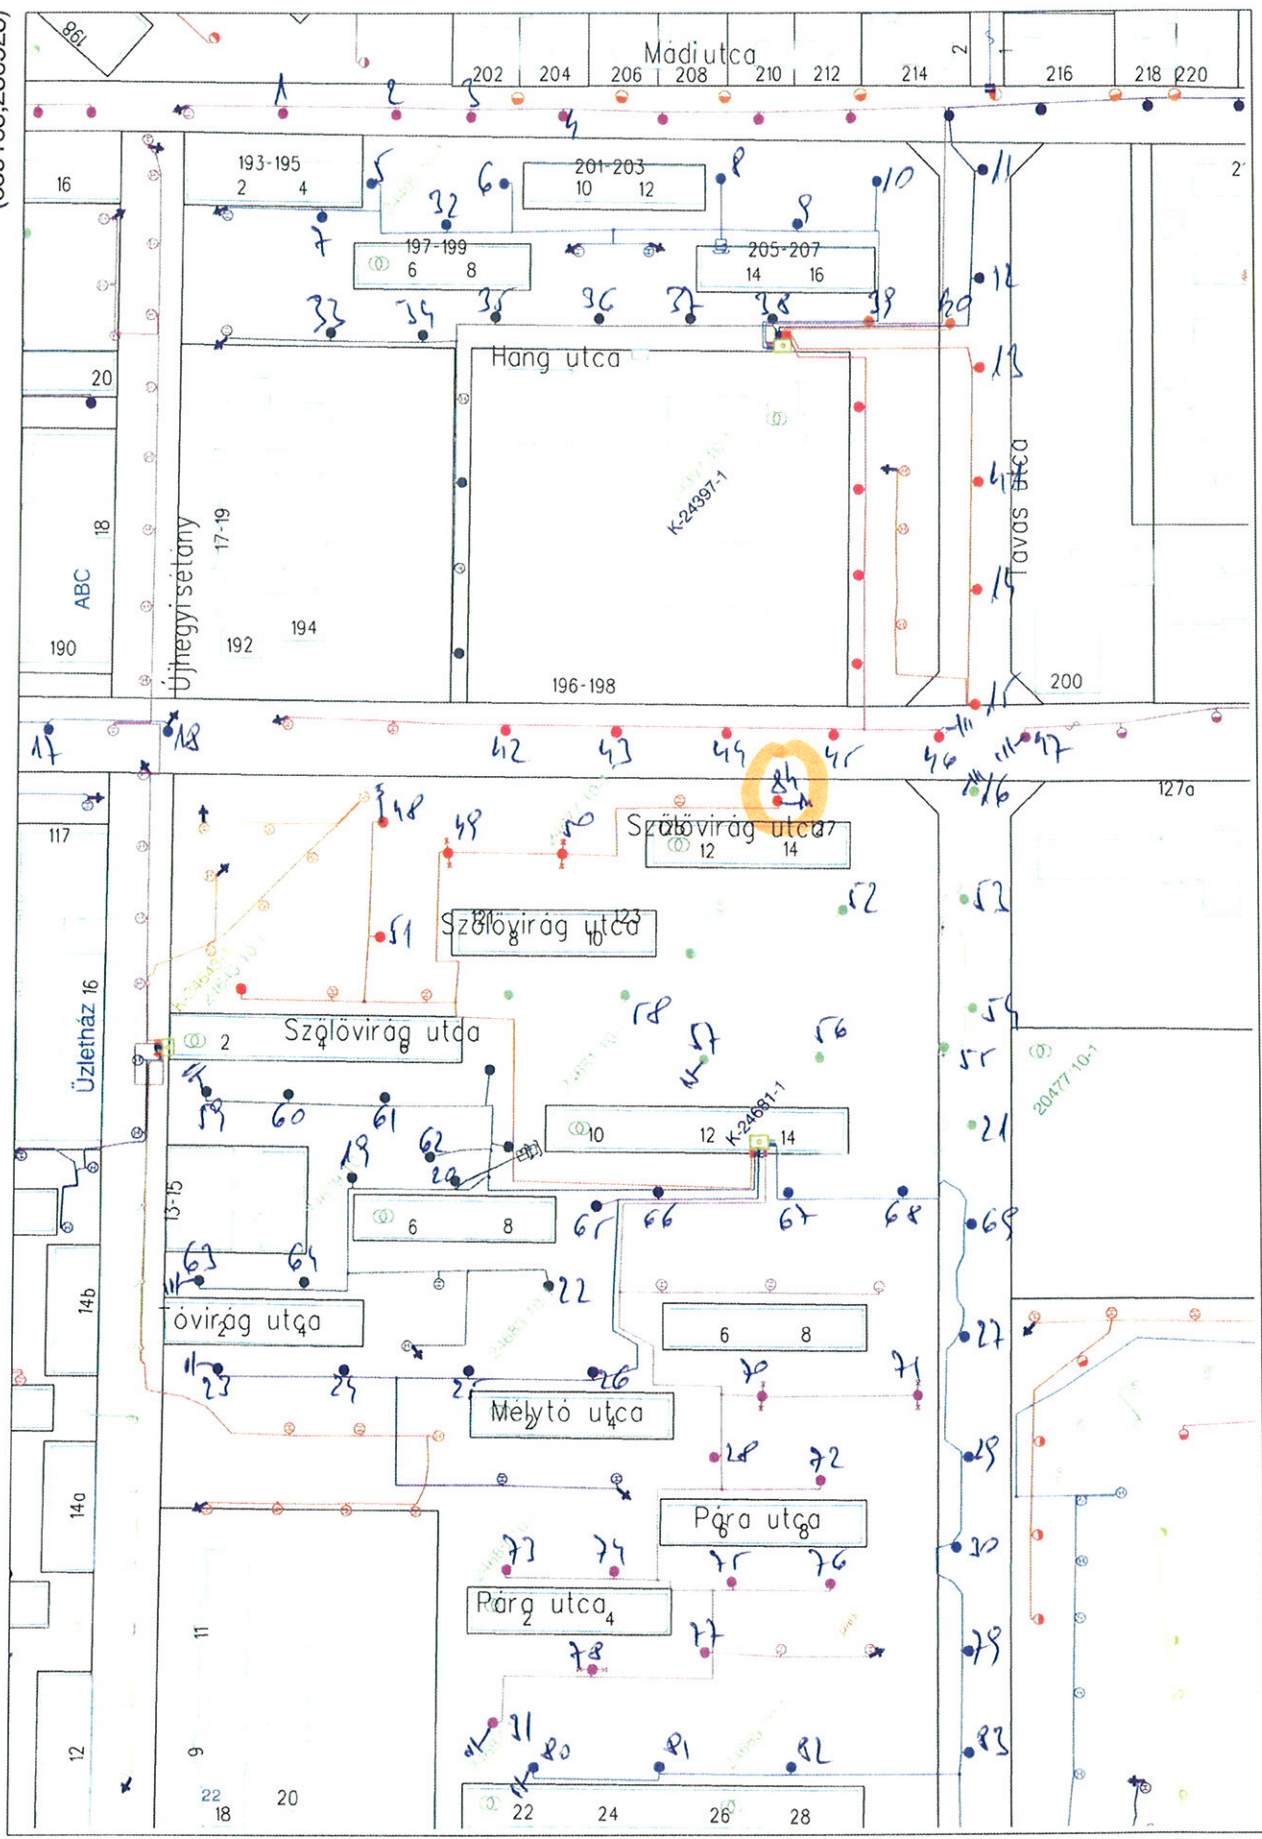

2

ELMŰ - ÉMÁSZ

1

(658528,235903)  
Pintér László (BDK Kft.)


X. Körösi Csoma út Gdb 50/76/3P

EEGIS

X/1.

2020.01.17 09:55:44 - M= 1 : 2000

(656483,237924)

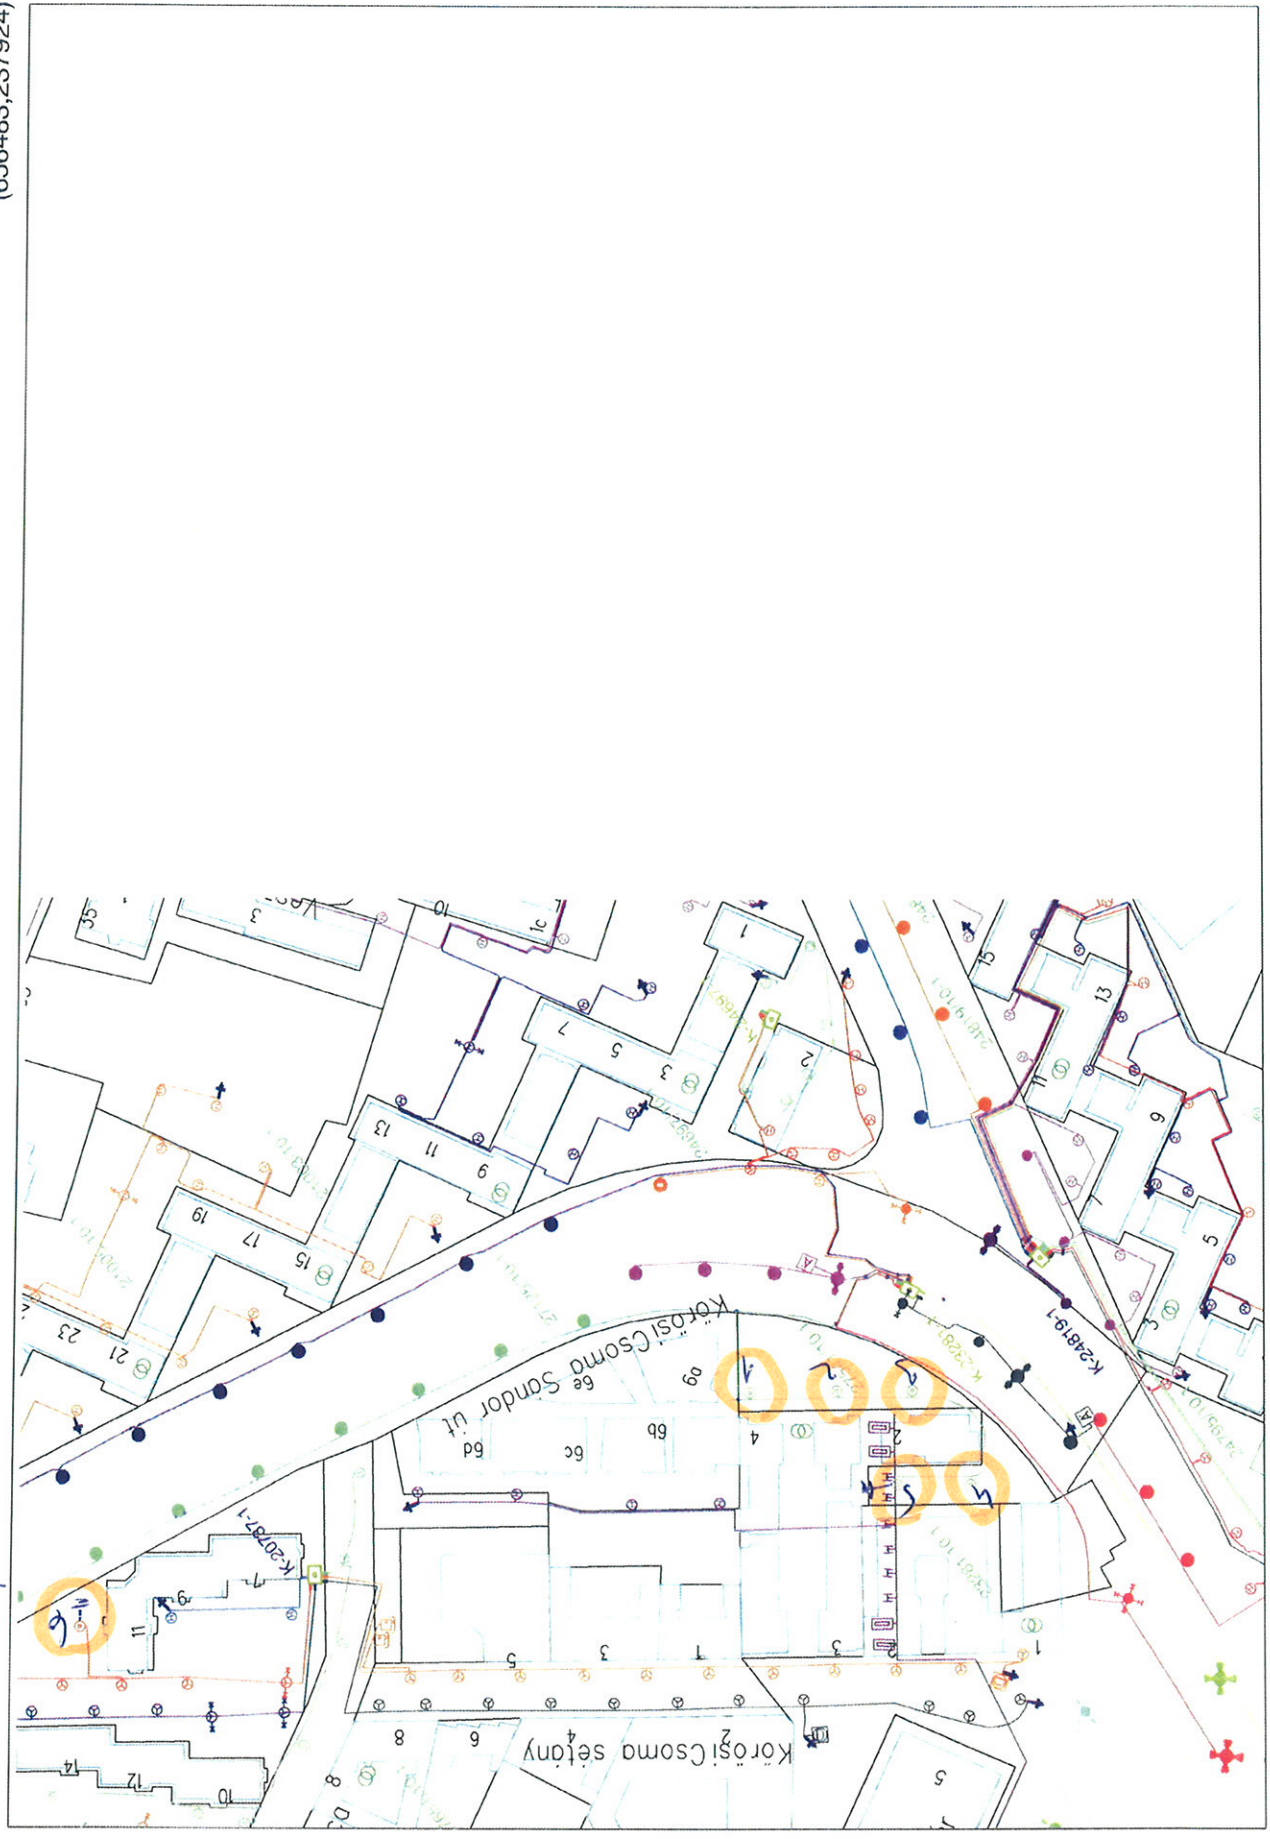

1

(656046,237474)

Pintér László (BDK Kft.)

ELMŰ - ÉMÁSZ

1


X. Sibirik Miklós út gdb 50/76/3P

EEGIS

X/4.

2020.01.17 10:53:29 - M= 1 : 2000

(658139,235871)

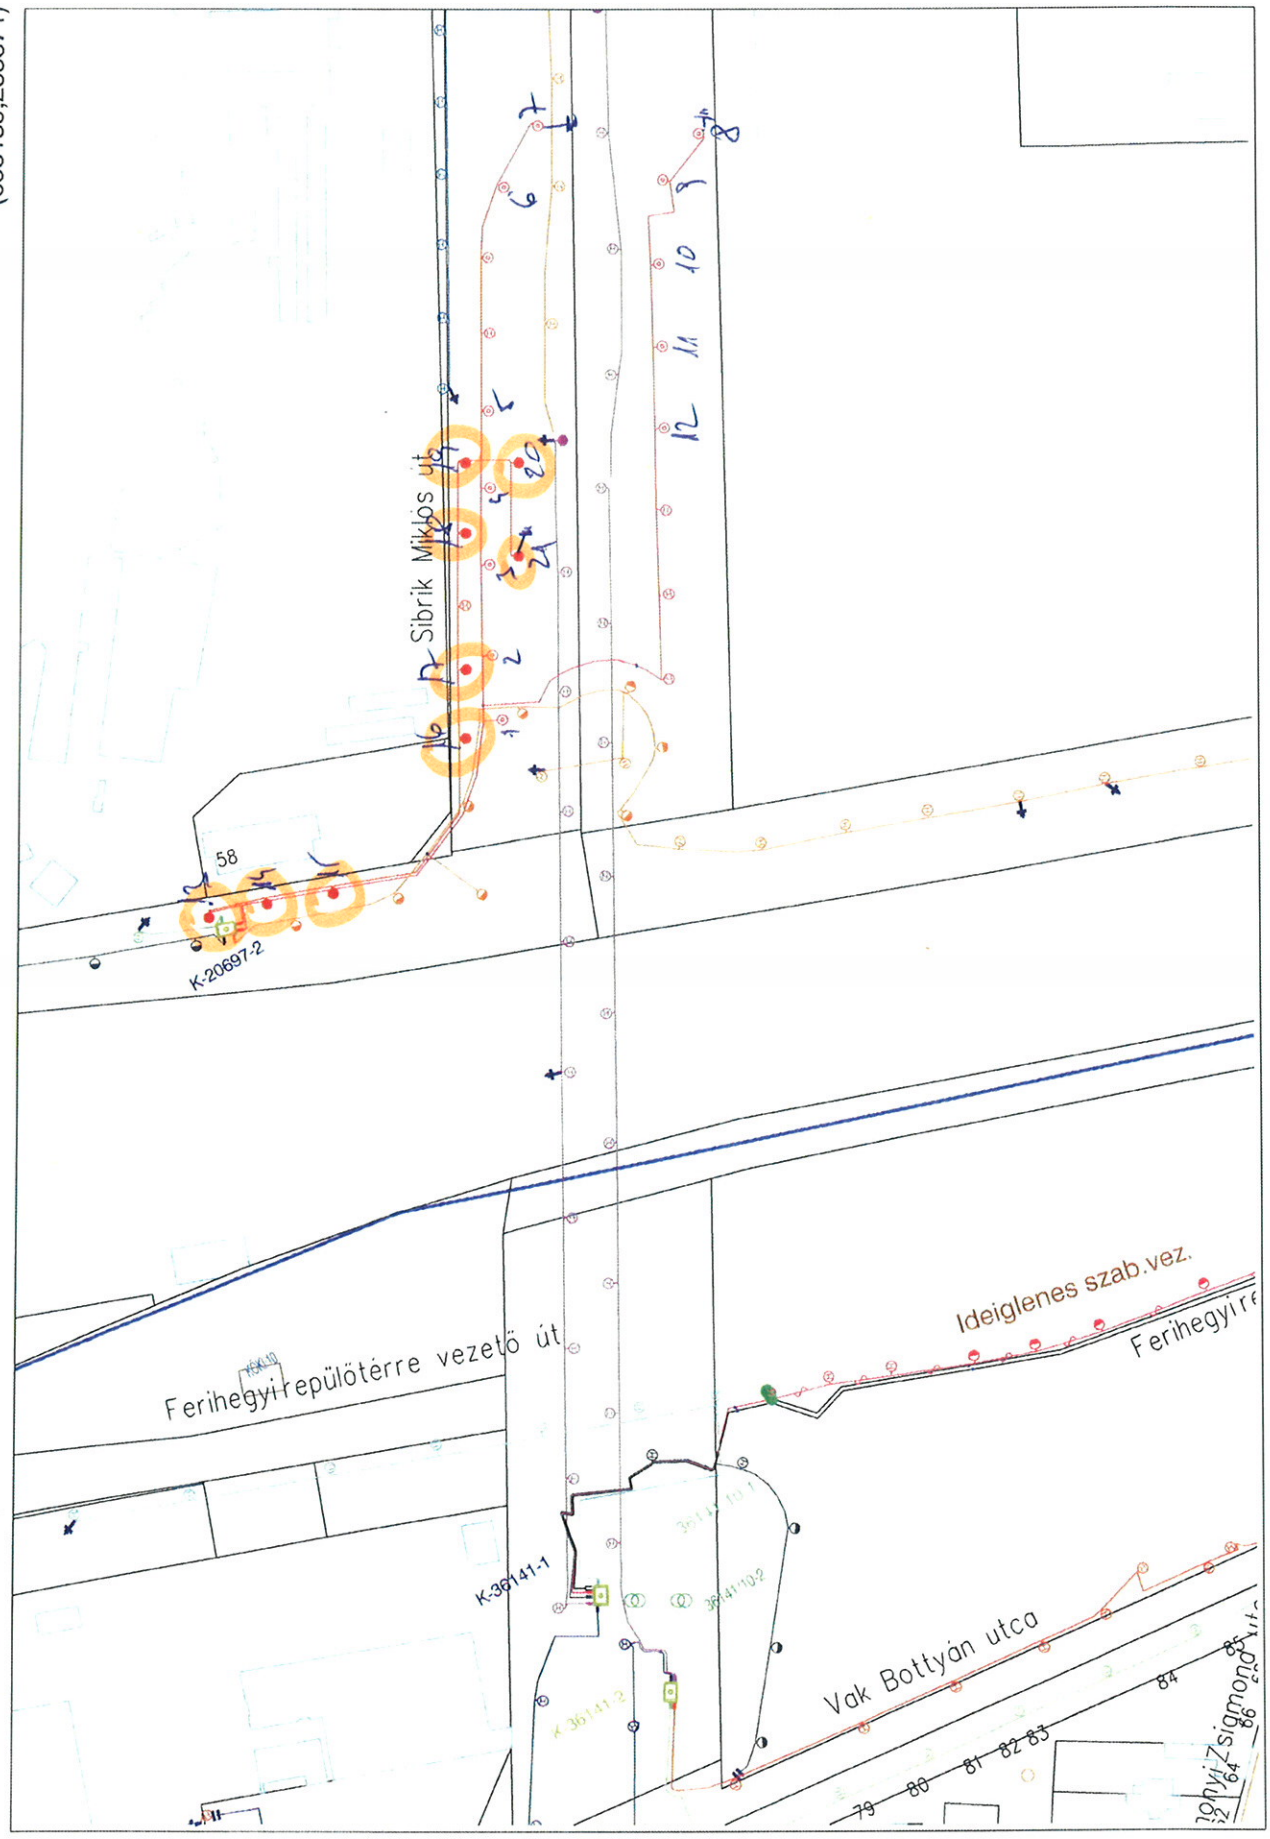

ELMŰ - ÉMÁSZ

1


(657561,235232)  
Pintér László (BDK Kft.)

X. Somfa köz 16db 50/76/3P

EEGIS X9.

2020.01.17 13:29:50 - M= 1 : 2000

(655517,236767)

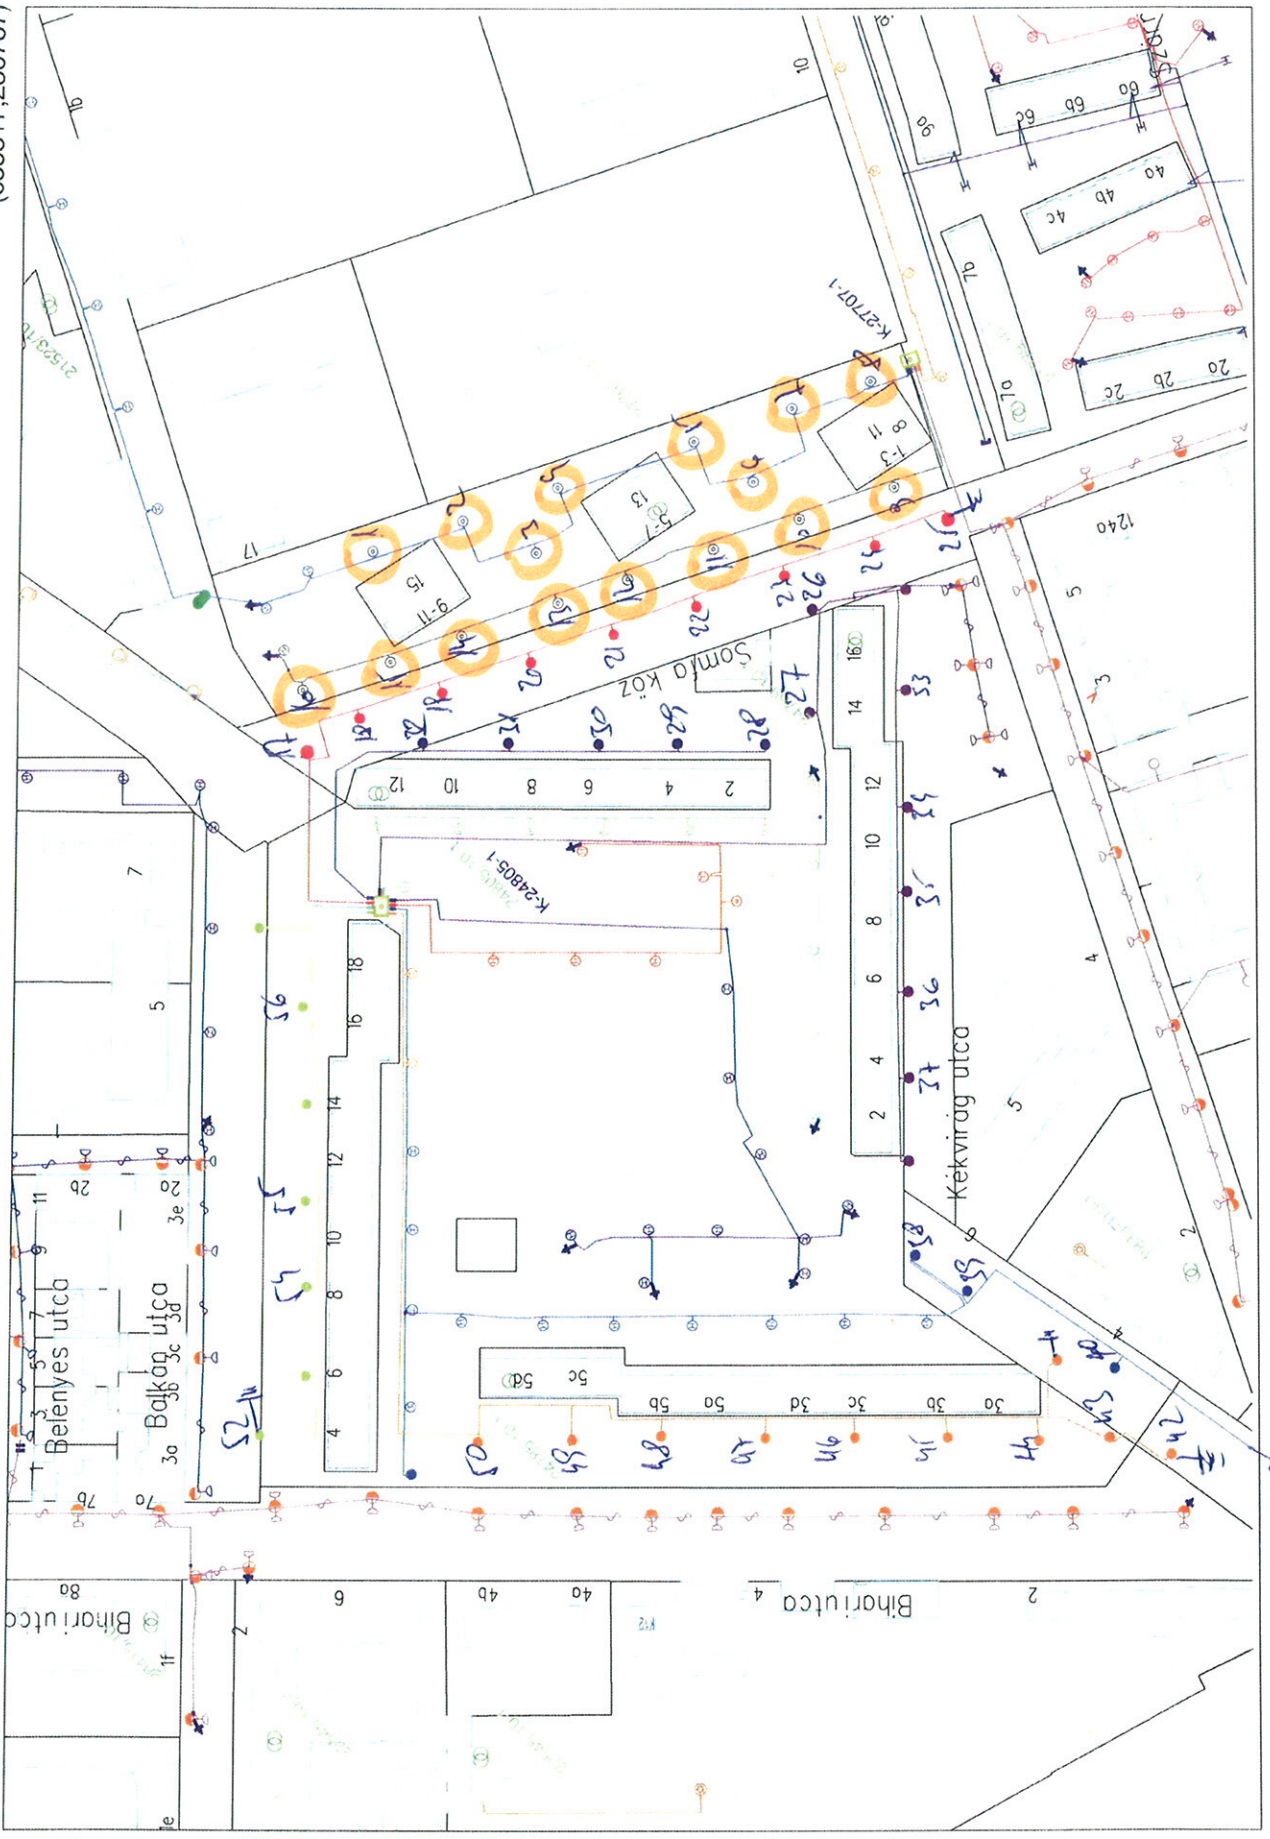

# ELMŰ - ÉMÁSZ

1

(654891,236136)  
Pintér László (BDK Kft.)