


X. Sibrik Miklós út 12db 70/76/3P

EEGIS

X/4.

2020.01.17 10:53:29 - M= 1 : 2000

(658139,235871)

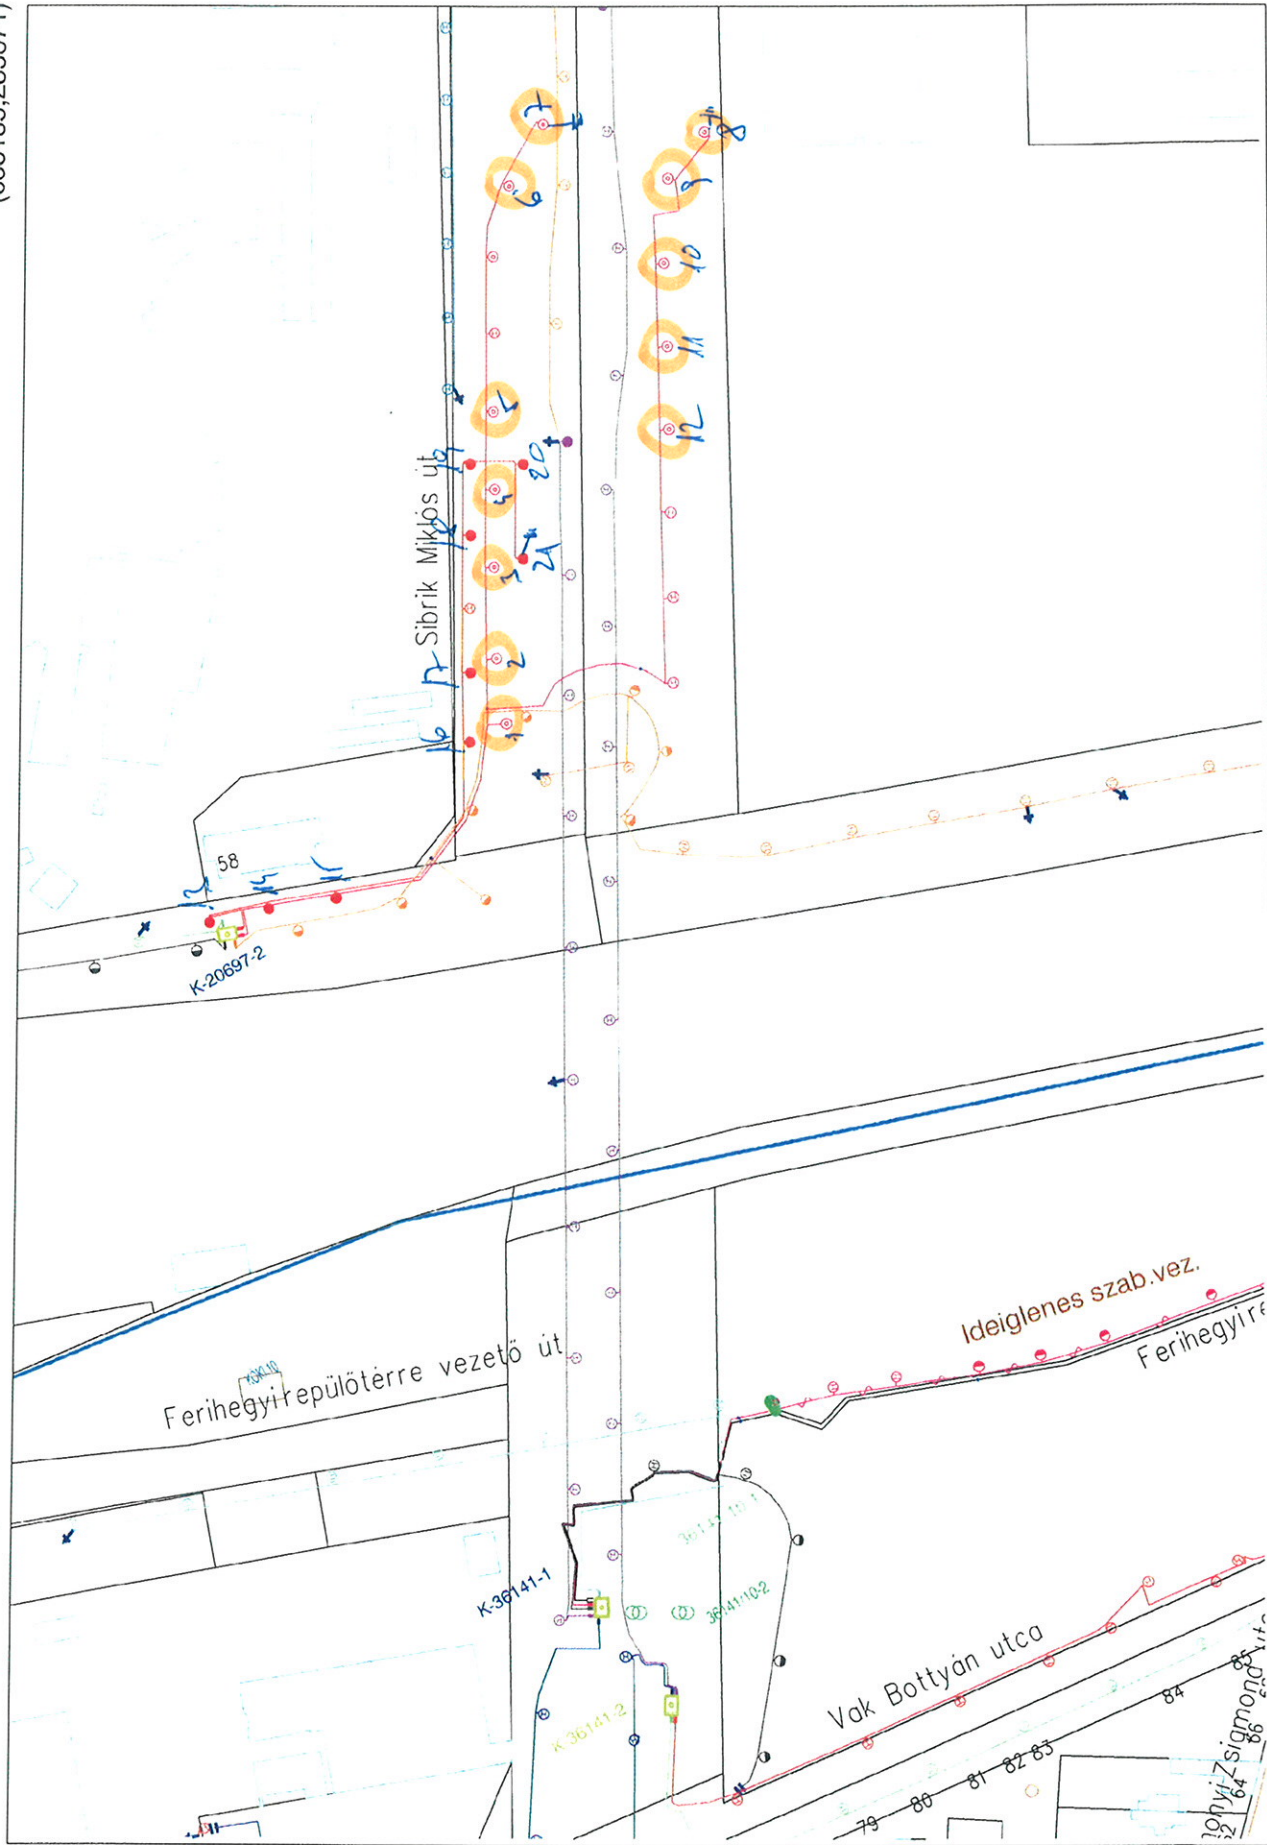

# ELMŰ - ÉMÁSZ

(657561,235232)


Pintér László (BDK Kft.)

X. Harmat u. 2db 80/89/4P

EEGIS X/6.

2020.01.17 11:47:59 - M= 1 : 2000

(657627,238249)

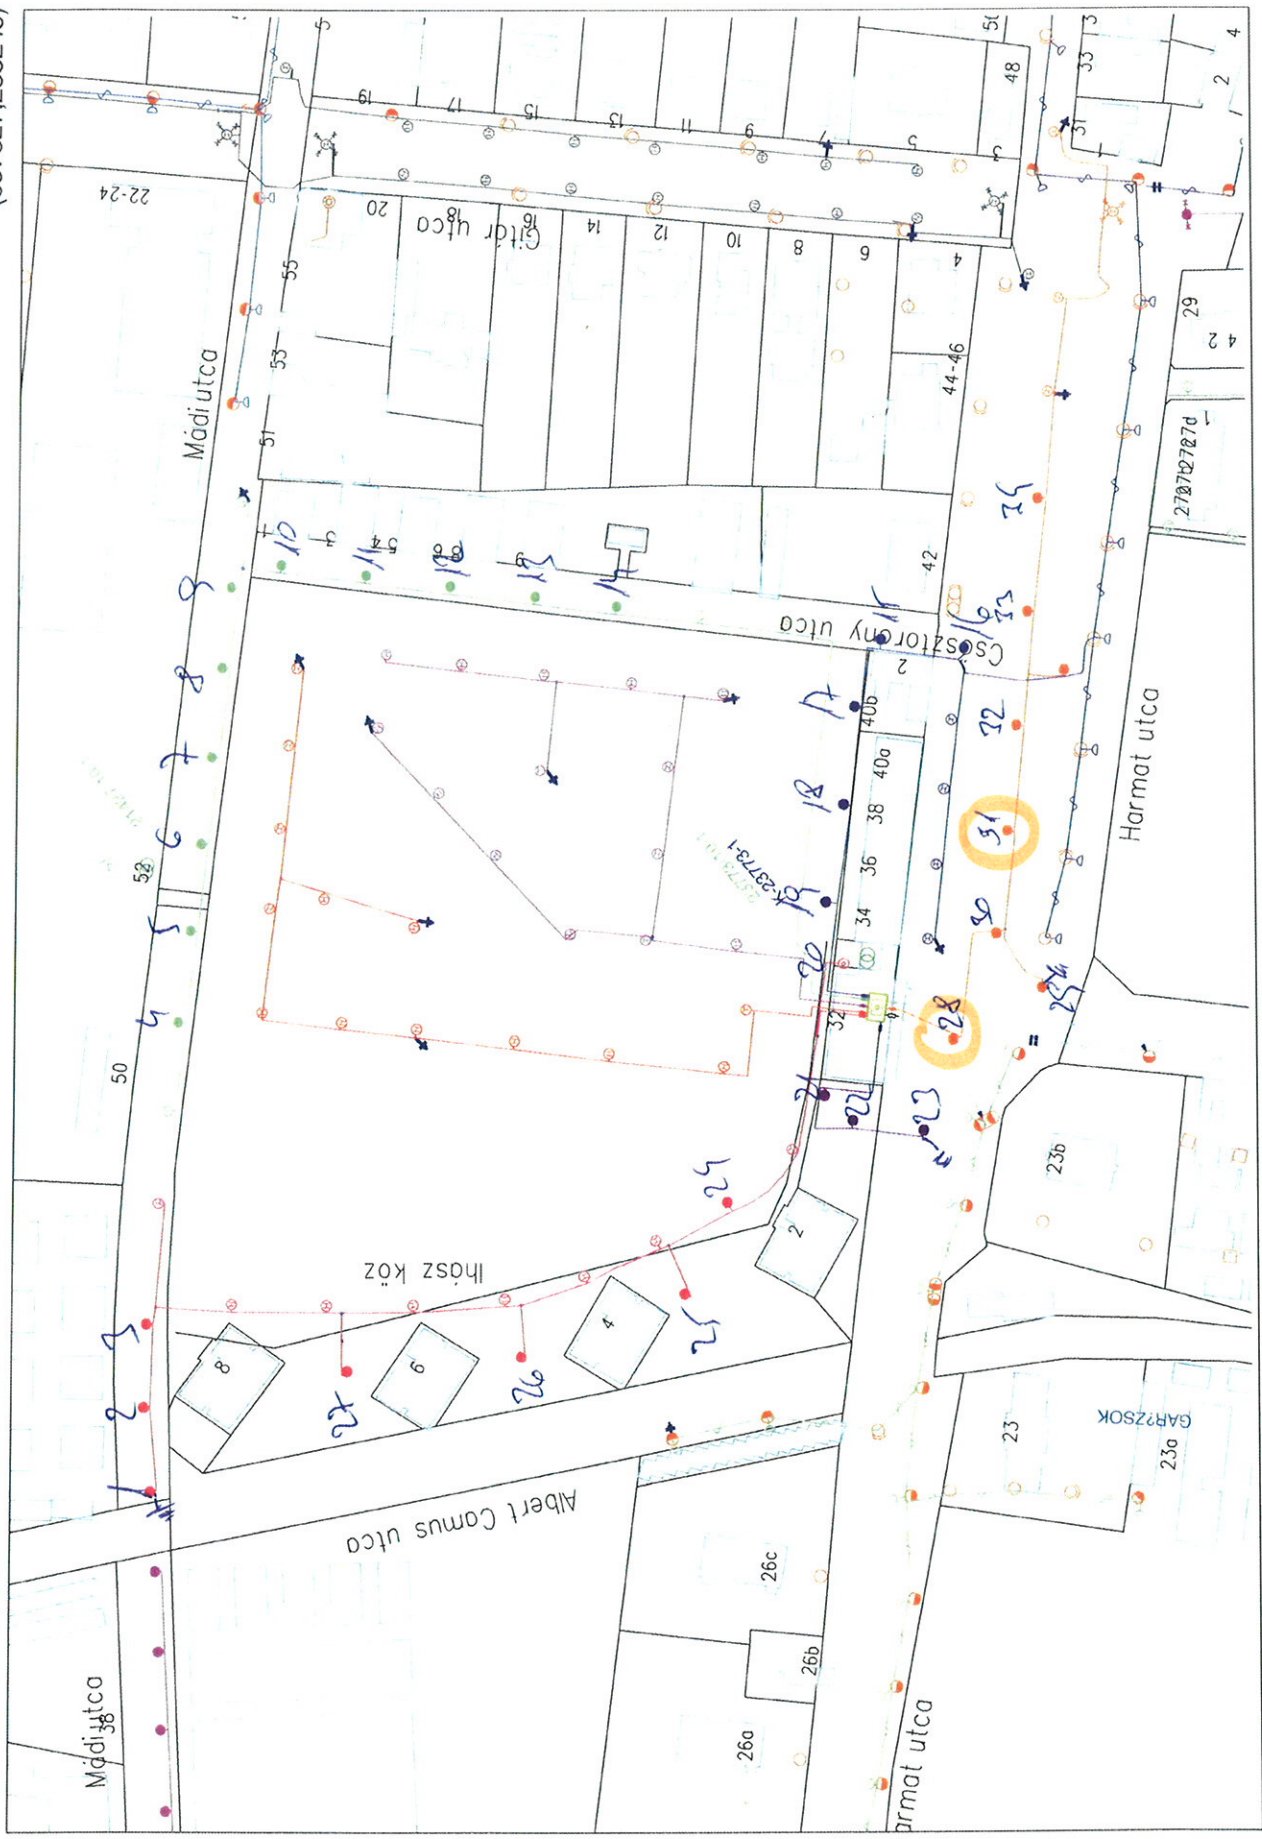

# ELMŰ - ÉMÁSZ

(656990,237632)  
Pintér László (BDK Kft.)

EEGIS

X/10.

2020.01.17 13:31:06 - M= 1 : 2000

(656086,236422)

X. Száva u. 1db 80/76/4P



1

(655524,235785)

Pintér László (BDK Kft.)

1

ELMŰ - ÉMÁSZ

X. Száva u. 2db 80/76/4P

EEGIS X/10.

2020.01.17 13:31:06 - M= 1 : 2000

(656086,236422)



1

(655524,235785)

Pintér László (BDK Kft.)

1

ELMŰ - ÉMÁSZ

X. Száva u. 15 db 80/76/4P

EEGIS X/10.

2020.01.17 13:31:06 - M=1 : 2000

(656086,236422)



1

(655524,235785)

Pintér László (BDK Kft.)

1


ELMŰ - ÉMÁSZ

X. Gépmadár park 1db 80/76/4p

EEGIS X/19

2020.01.20 13:56:57 - M= 1 : 2000

(657479,240046)

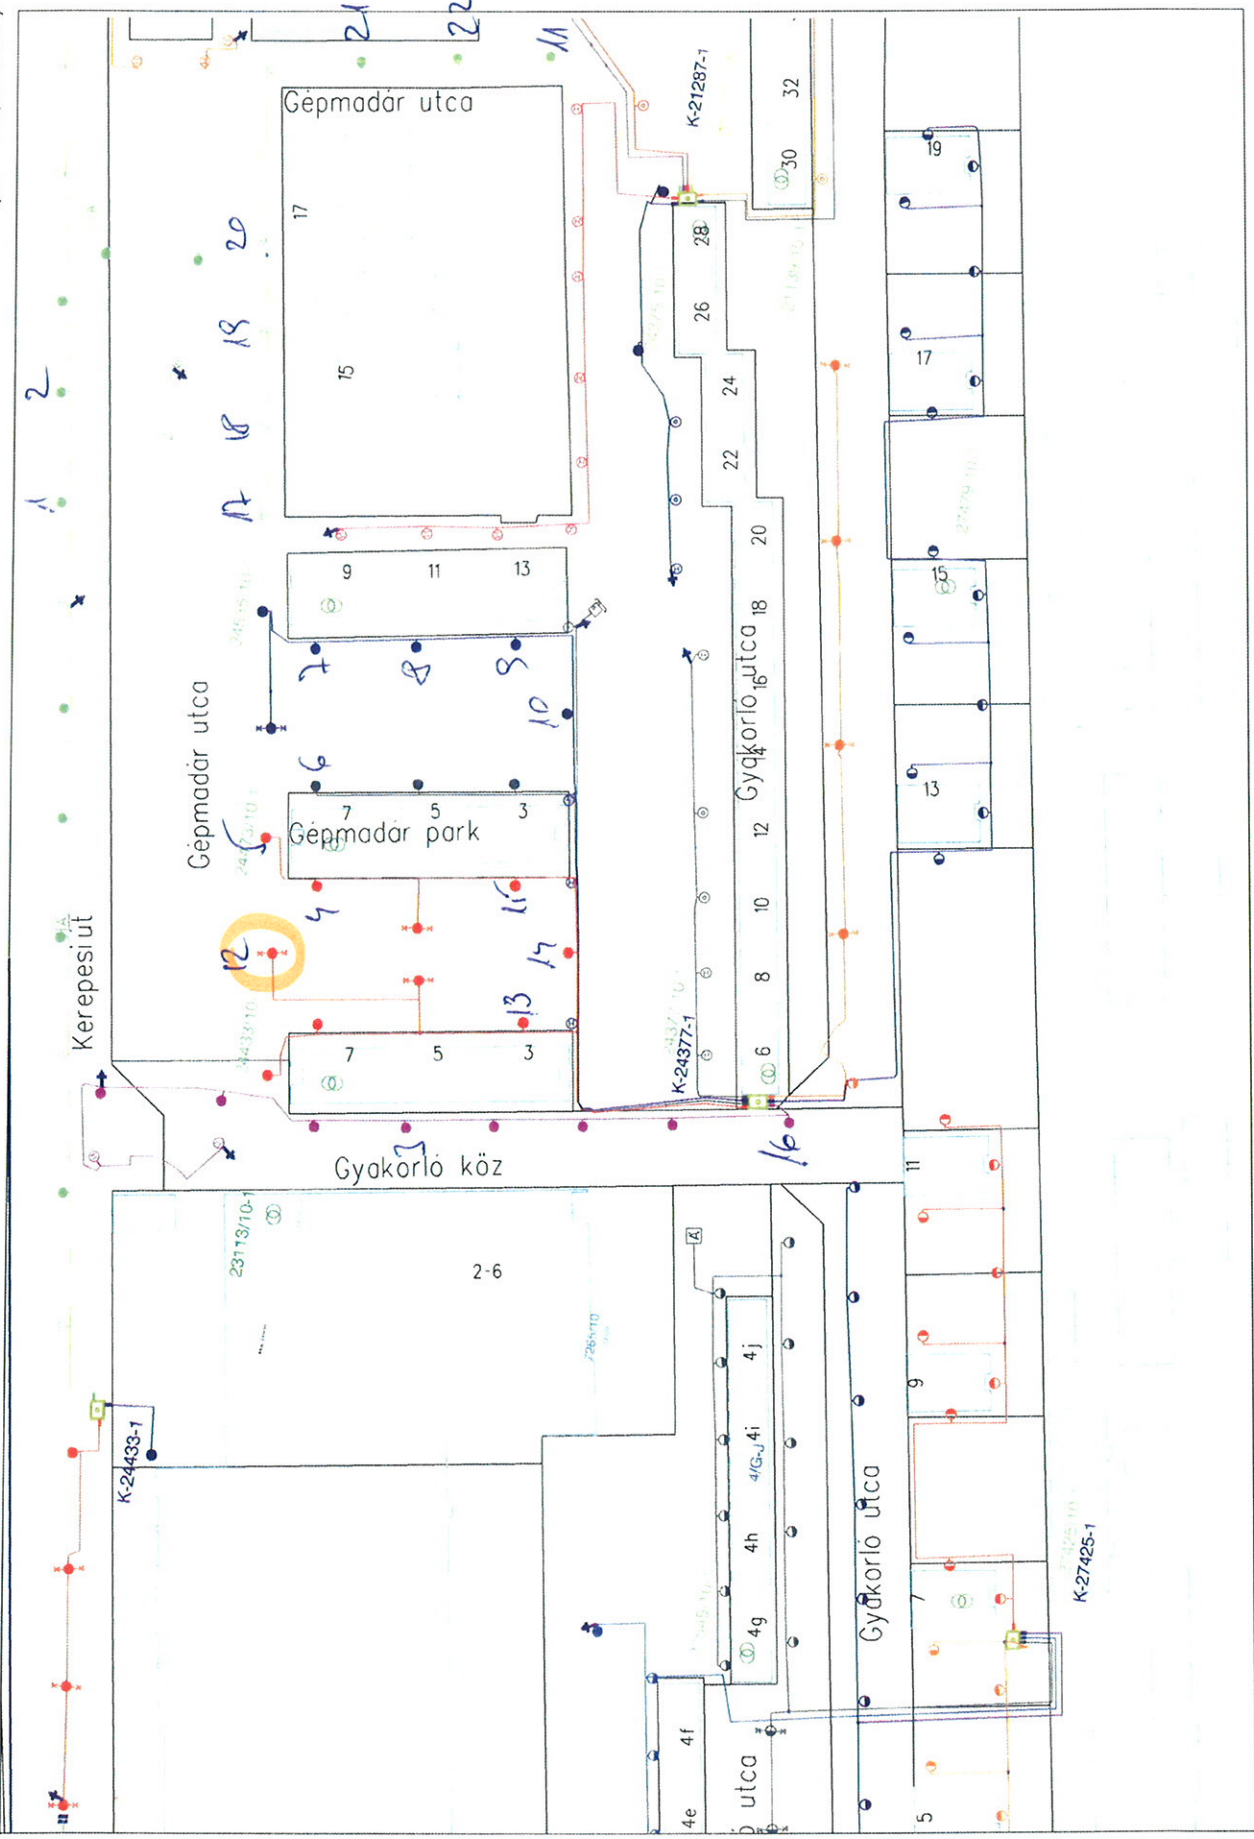

(656900,239613)

Pintér László (BDK Kft.)

# ELMŰ - ÉMÁSZ