


EEGIS

x/2.

2020.01.17 09:42:16 - M=1:2000

(656737,238793)

X. Liget u. 8 db 100/76/4P

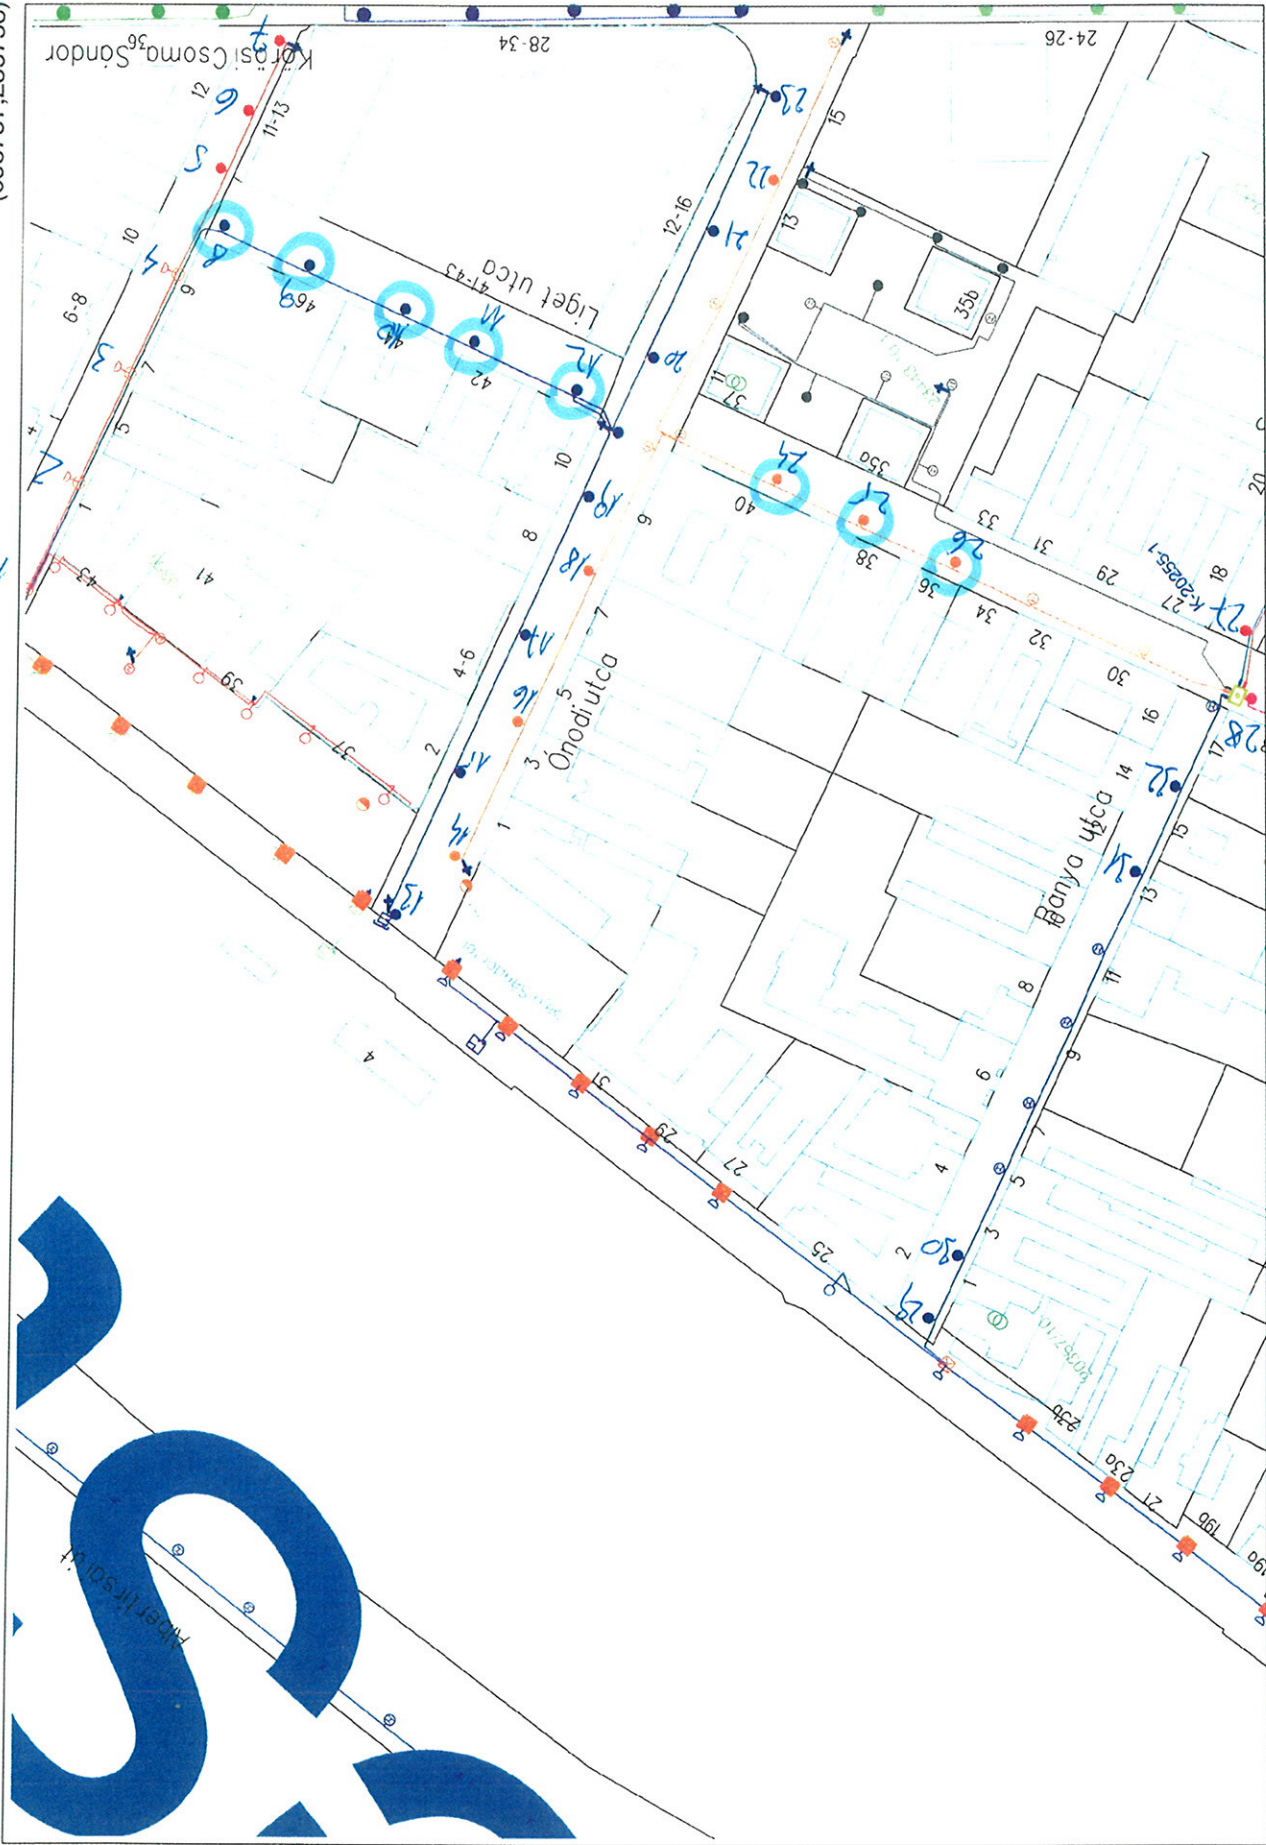


(656098,238183)


Pintér László (BDK Kft.)

1

ELMŰ - ÉMÁSZ

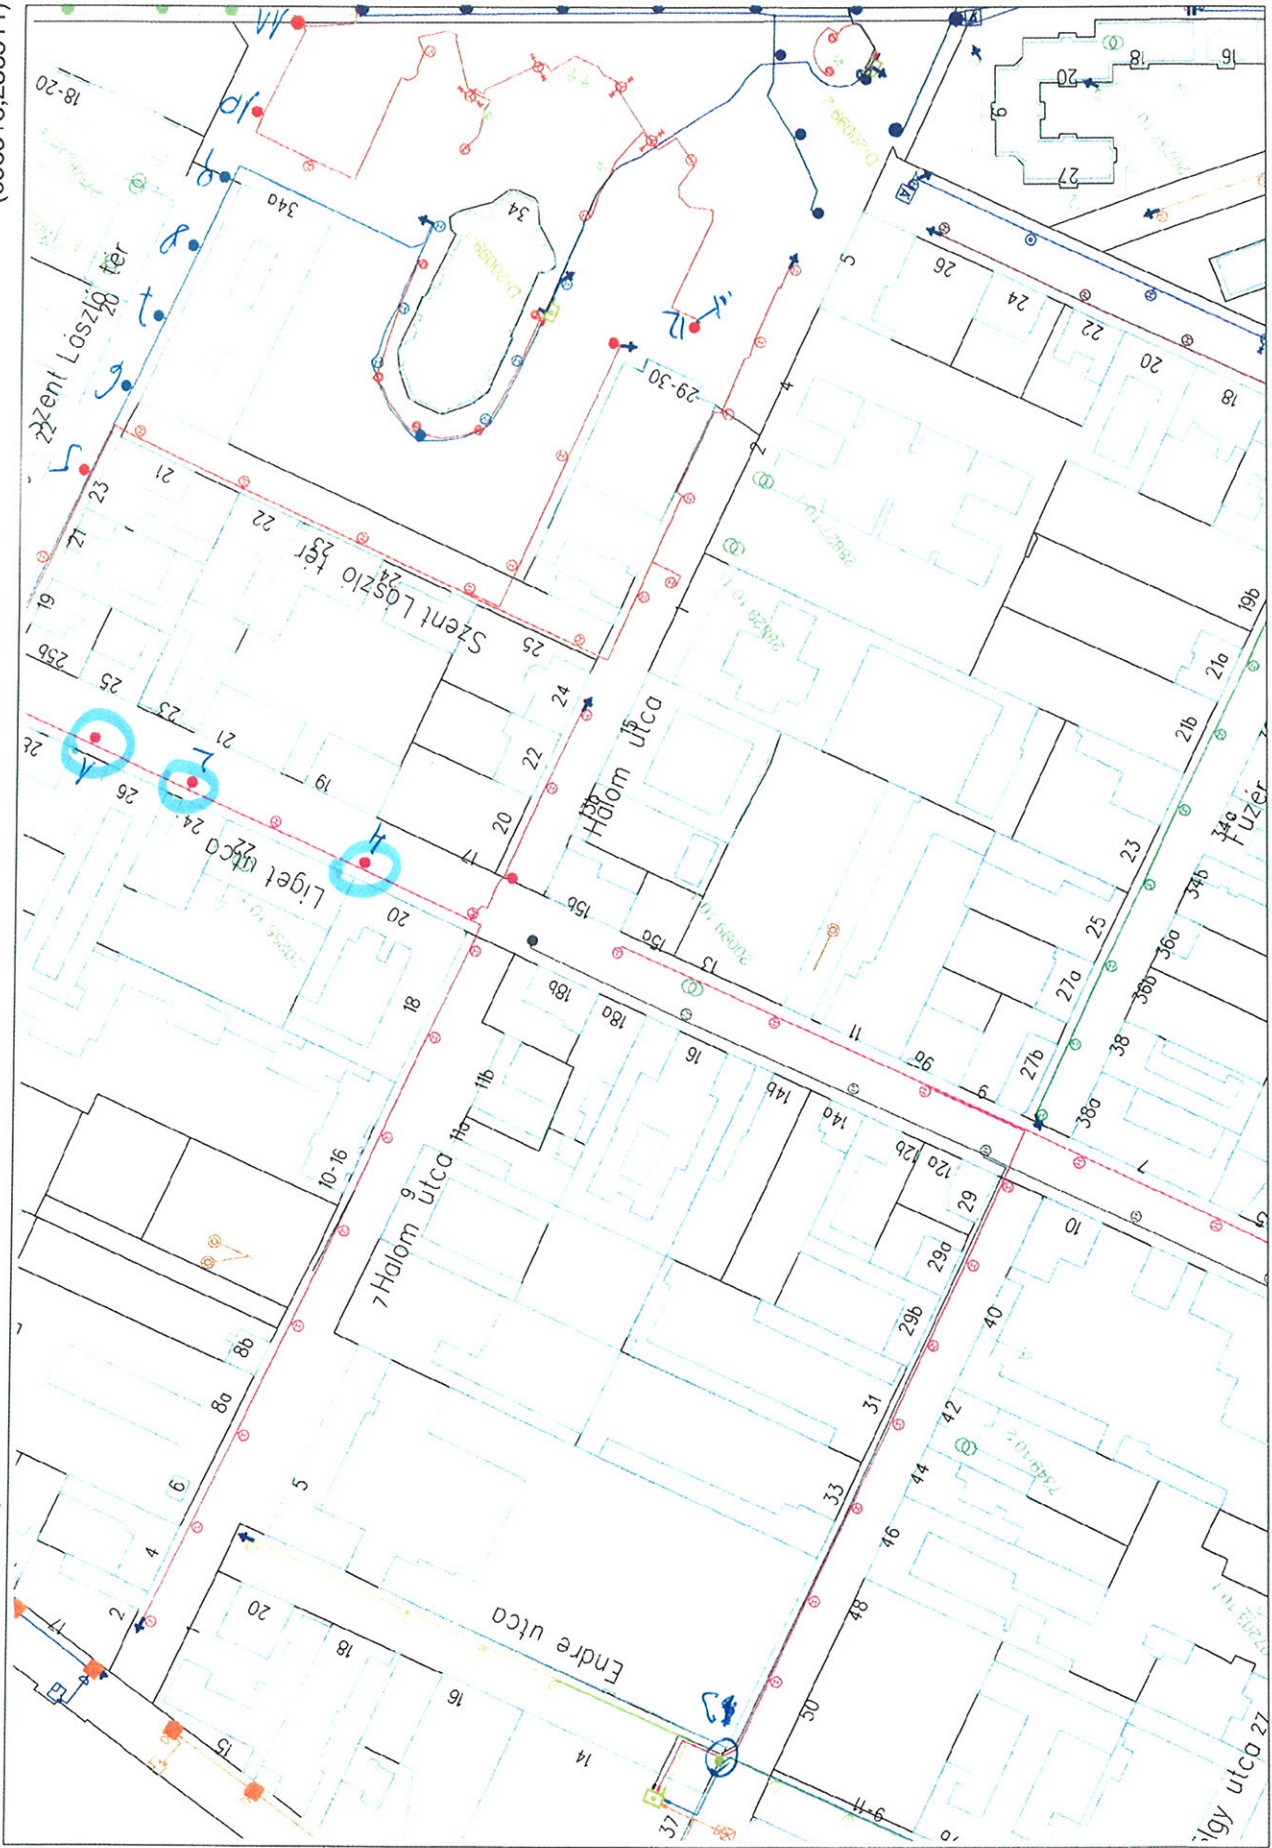

X. Cösstorony u. Adb 100/76/4P

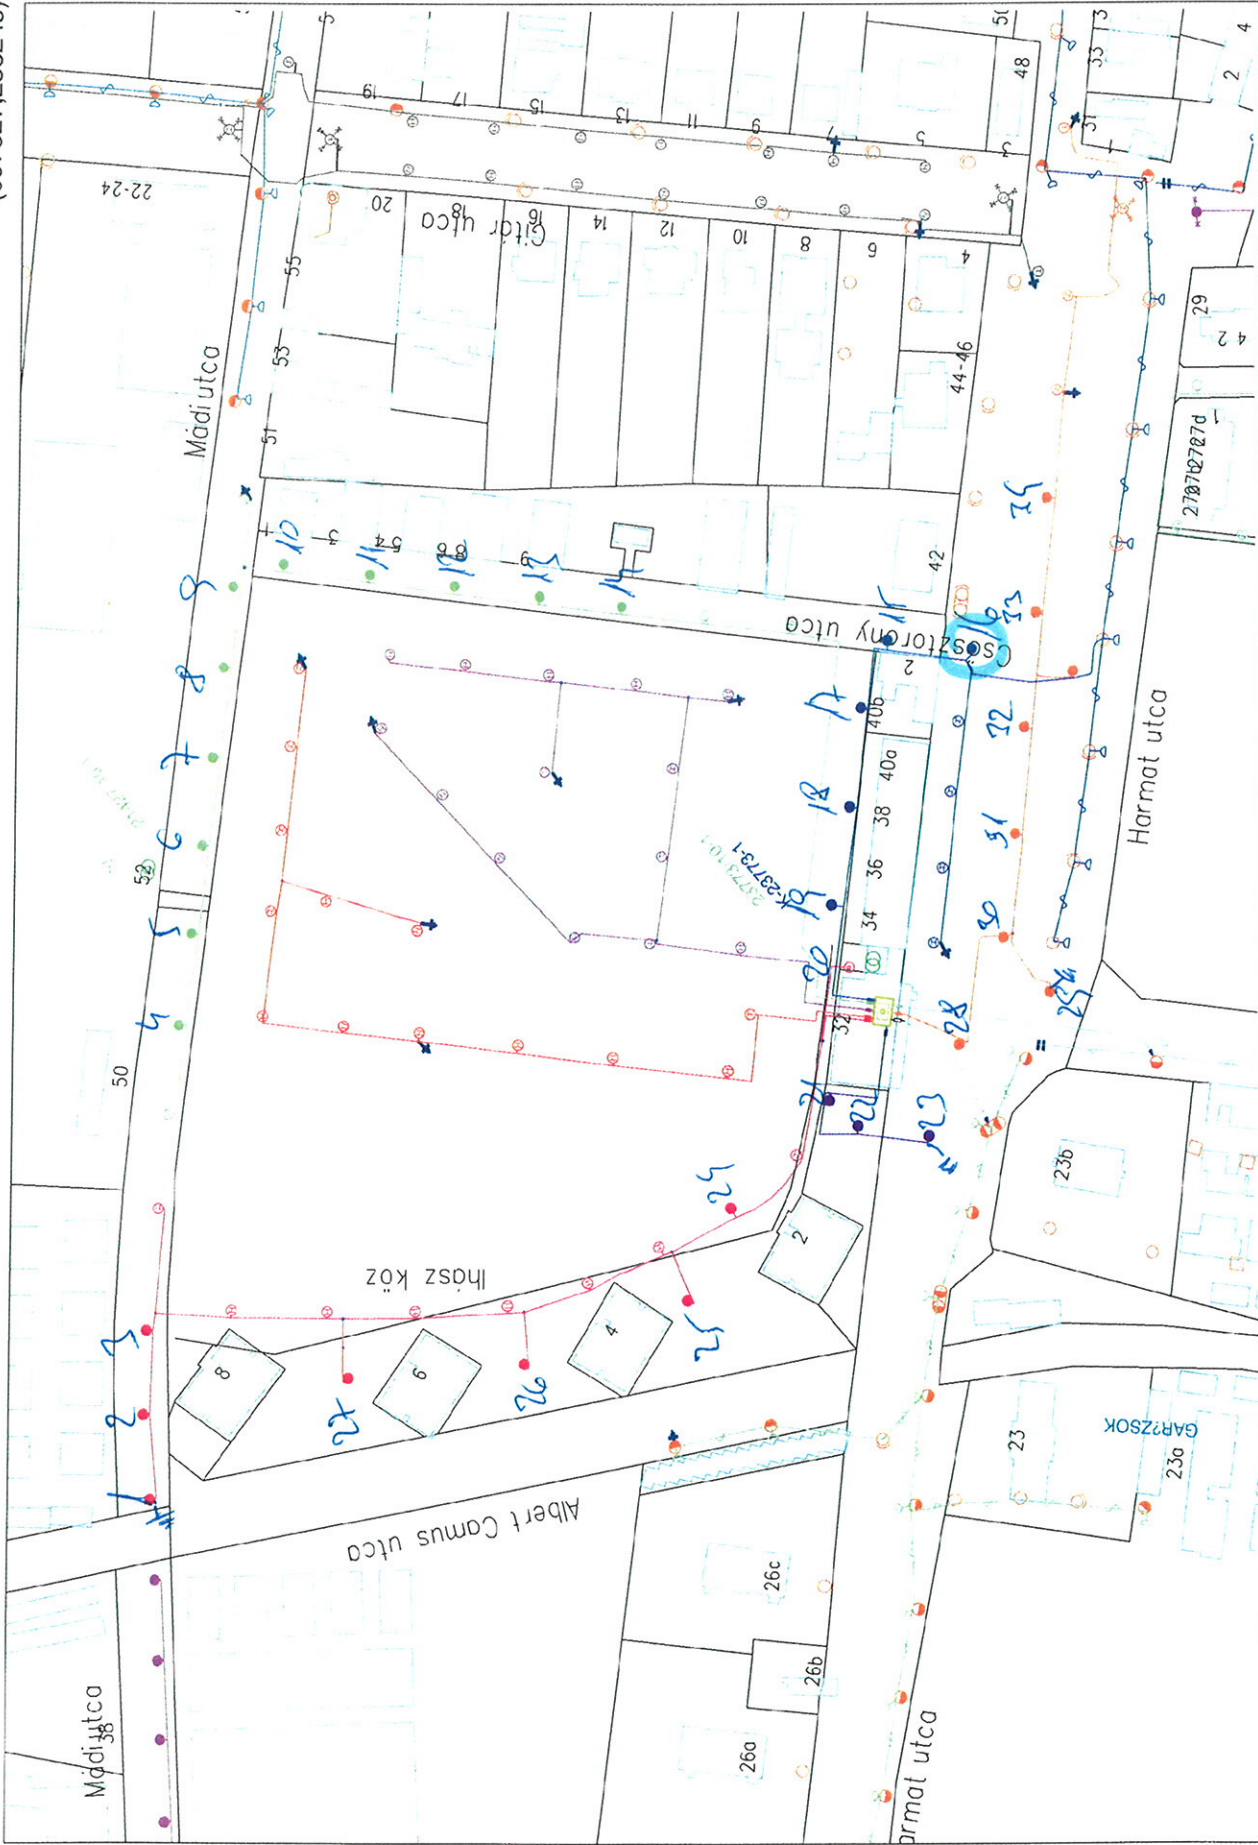

X. Somfa köz 16 db 100/76/4P



# ELMŰ - ÉMÁSZ


EEGIS

X/9.

2020.01.17 13:29:50 - M=1:2000

X. Kékvirág u., Bihari u., Balkán u. 24 db 100/76/4P

(655517,236767)

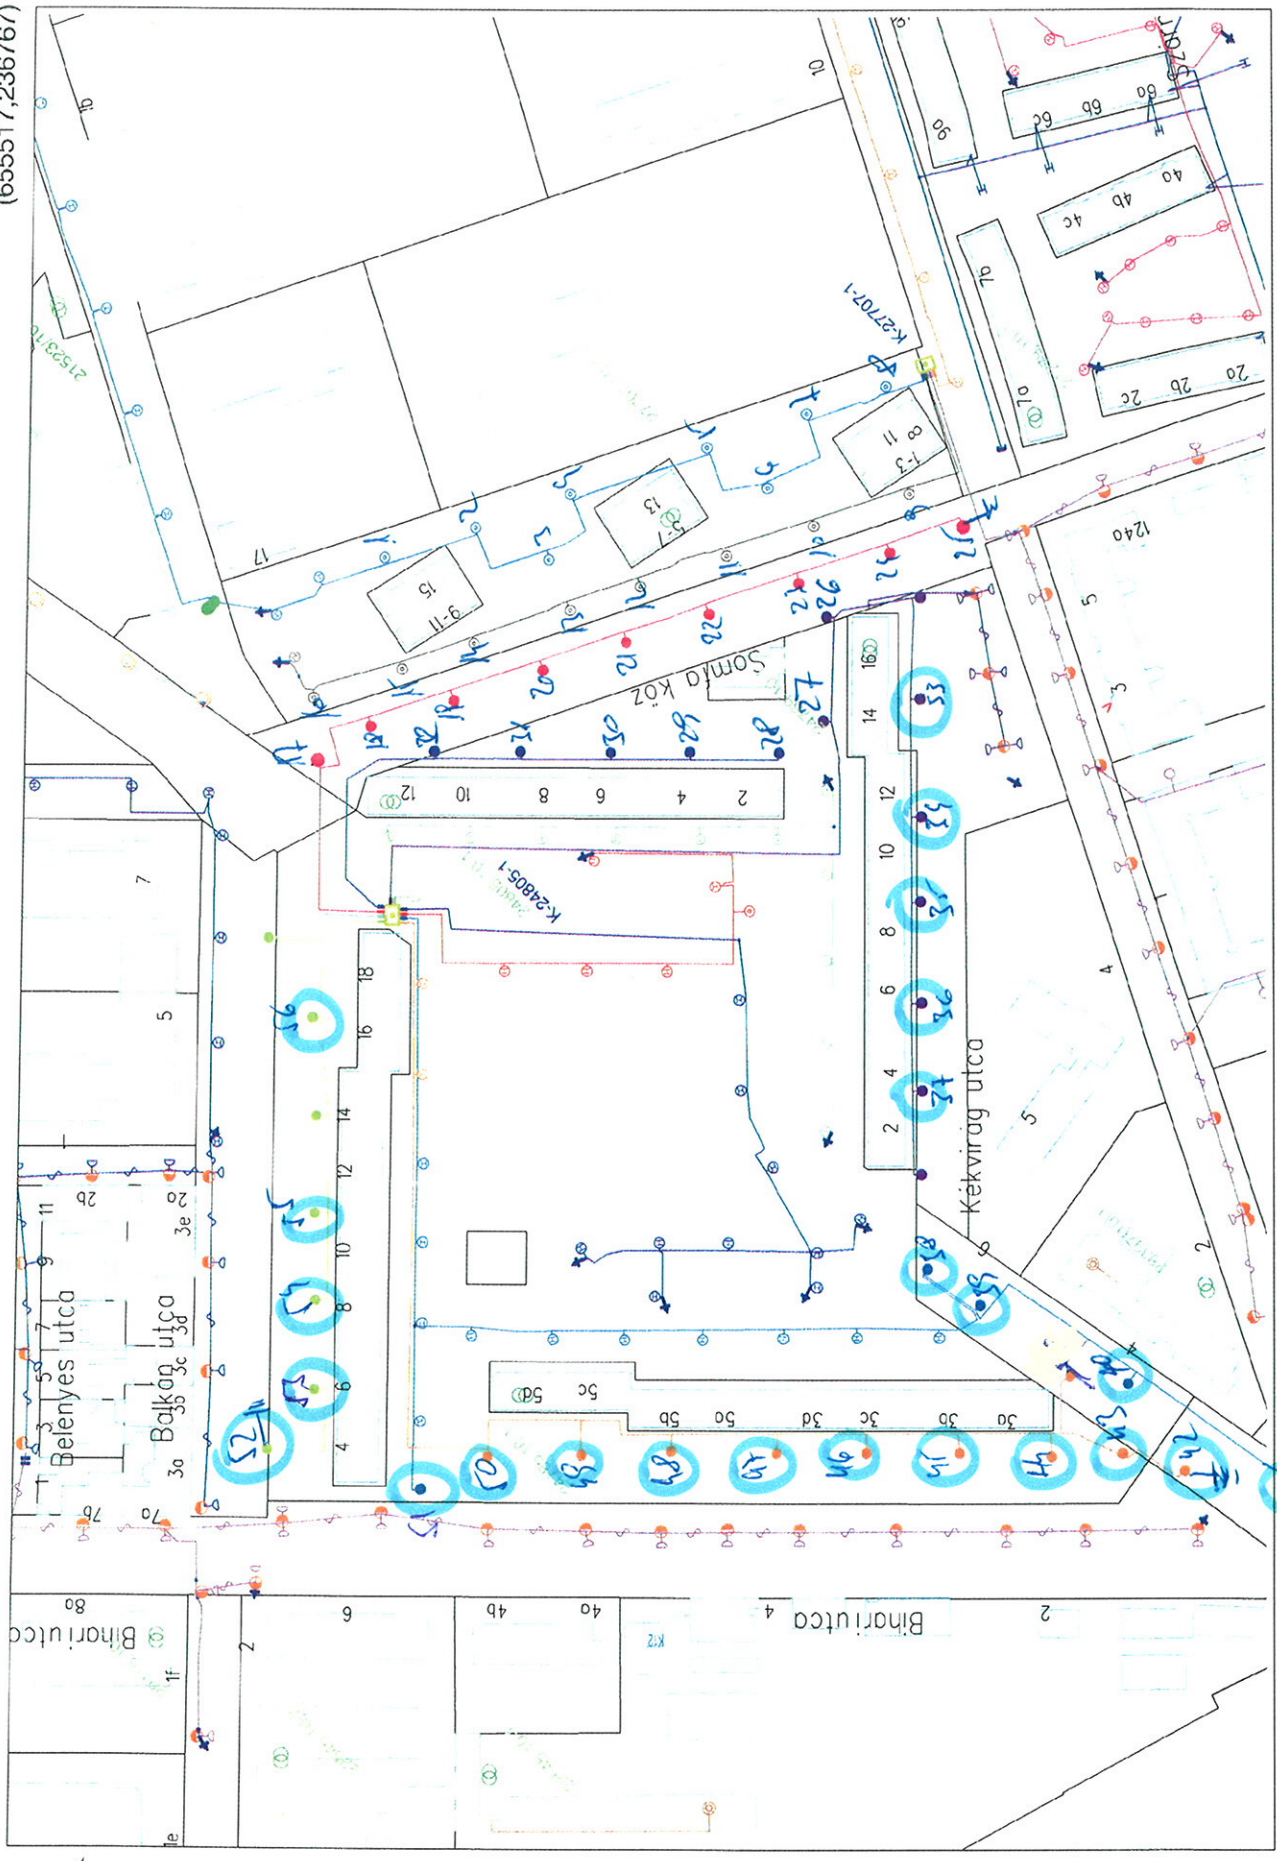

1

(654891,236136)

Pintér László (BDK Kft.)

1

ELMŰ - ÉMÁSZ

EEGIS

X/S.

2020.01.17 11:21:17 - M=1:2000

X. Madi. u. 11db 100/89/4P



(656673,237977)

Pintér László (BDK Kft.)

ELMŰ - ÉMÁSZ


EEGIS

X/S.

2020.01.17 11:21:17 - M=1:2000

X. Harmat u. 4db 100/89/4p

(657259,238618)

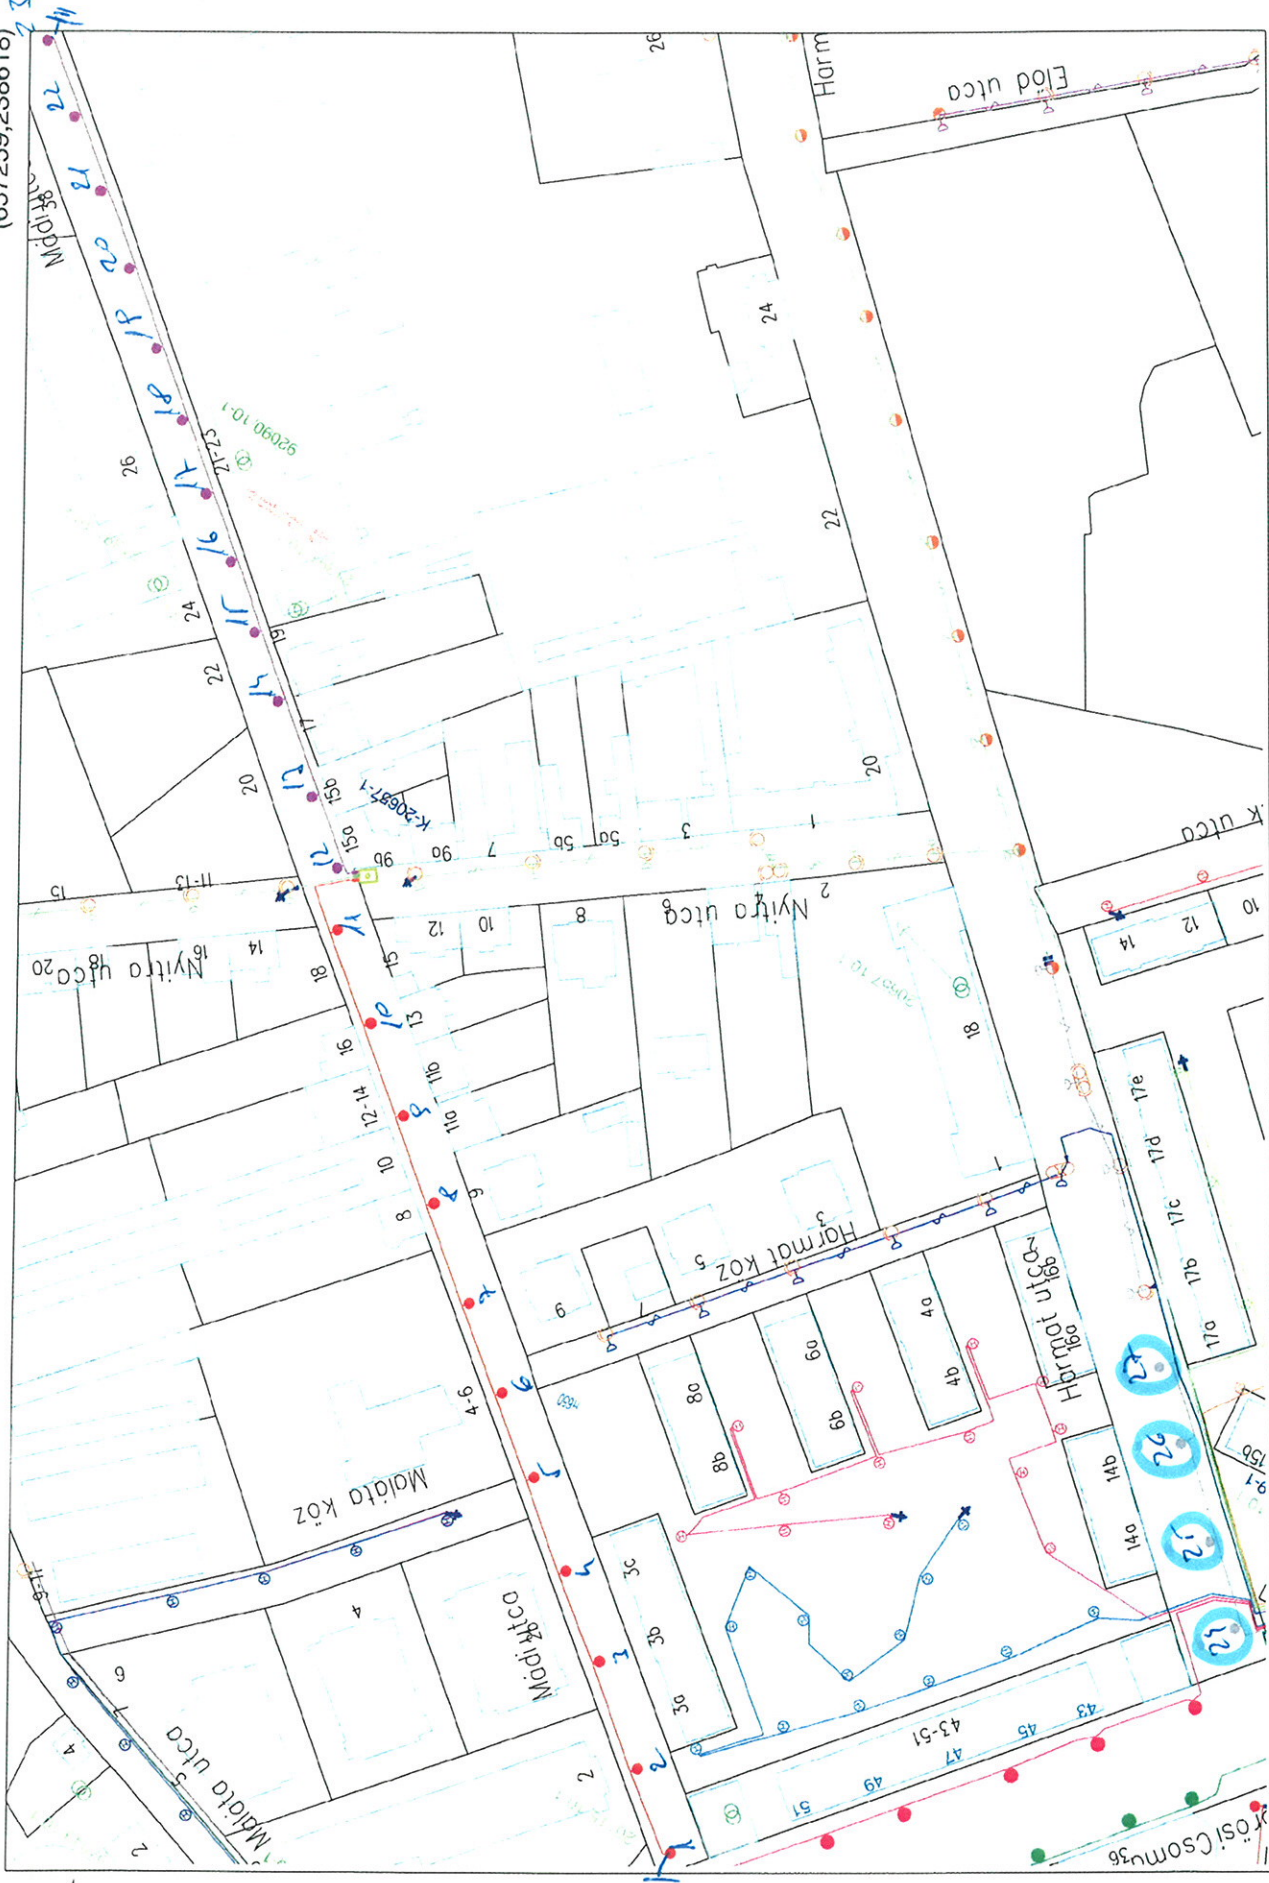

(656673,237977)

Pintér László (BDK Kft.)

# ELMŰ - ÉMÁSZ