



111/35 Kabos utca

306 11 m

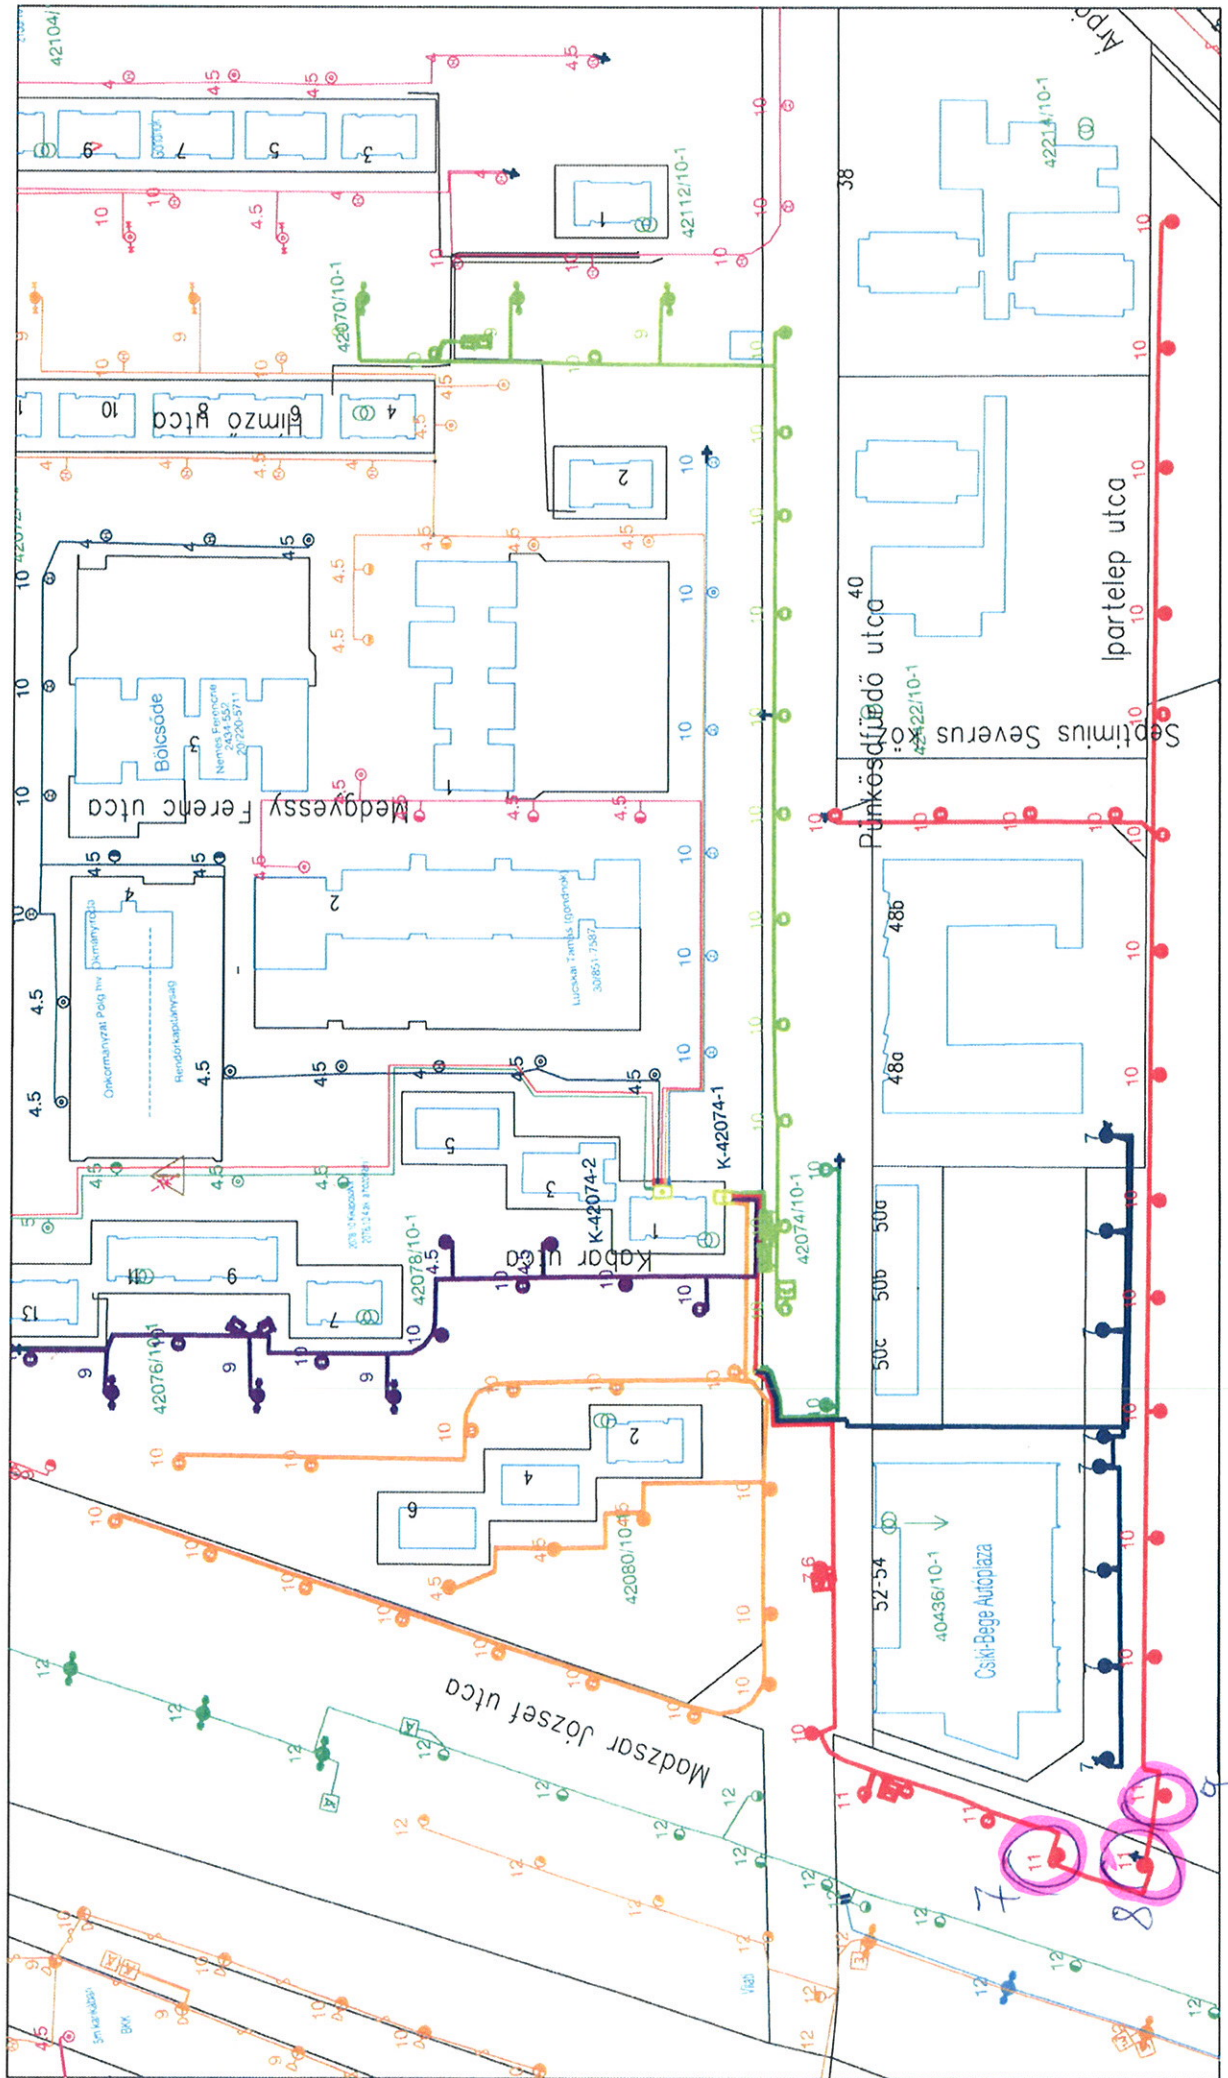

4db 11 m Zögé



III/30 Búvár utca

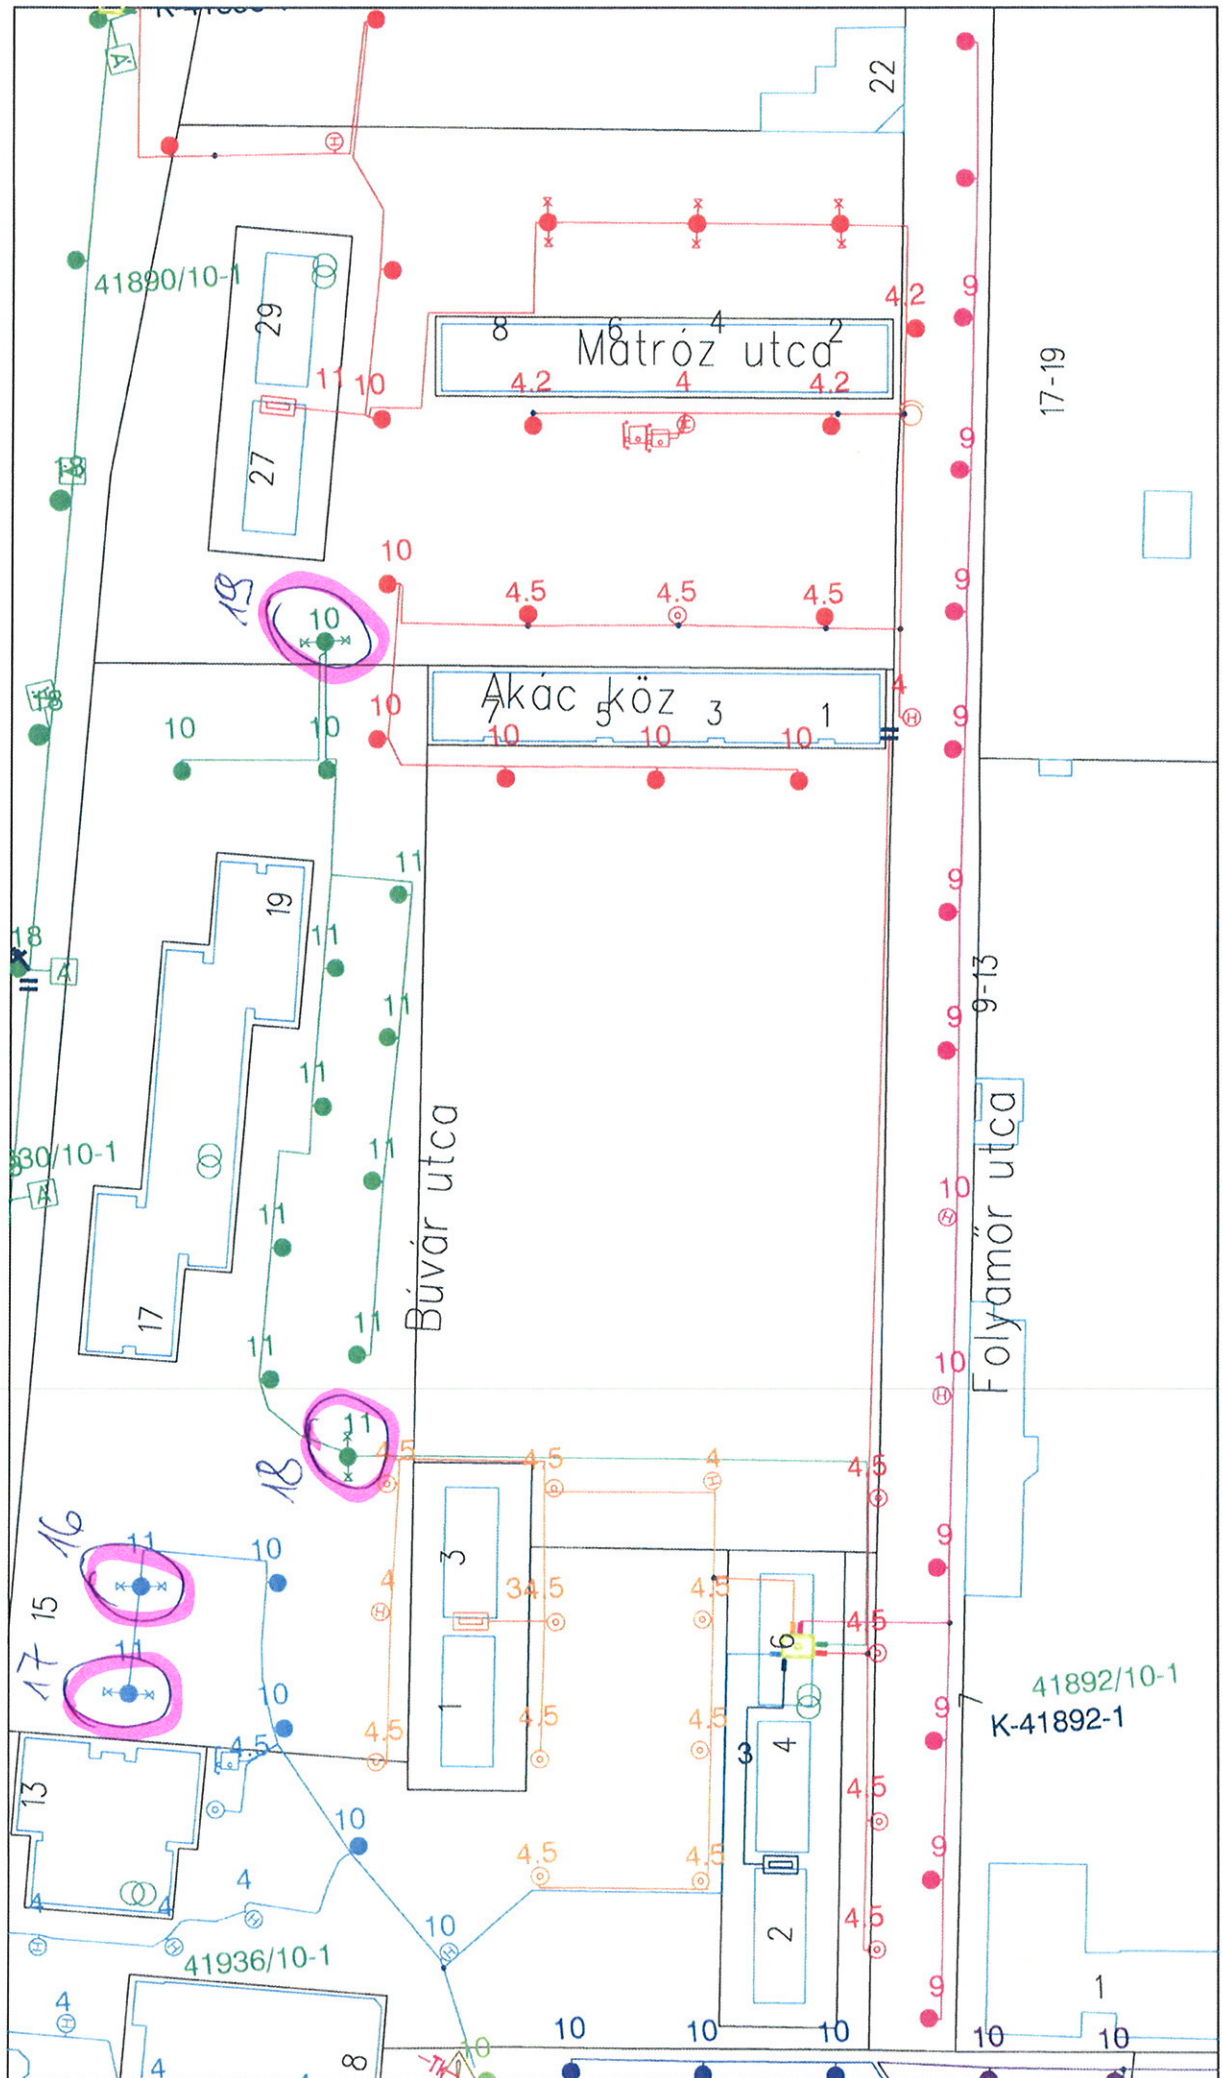

17-19

9-13

41892/10-1  
K-41892-1

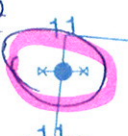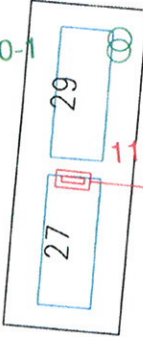




X. Lovágó u, Dombtető, Aggágyfejts, Szövösneh, Lenfonó, Banyató 21d5 110/76/4P

EEGIS

X/14.

2020.01.17 14:20:17 - M=1:2000

(658925,236791)

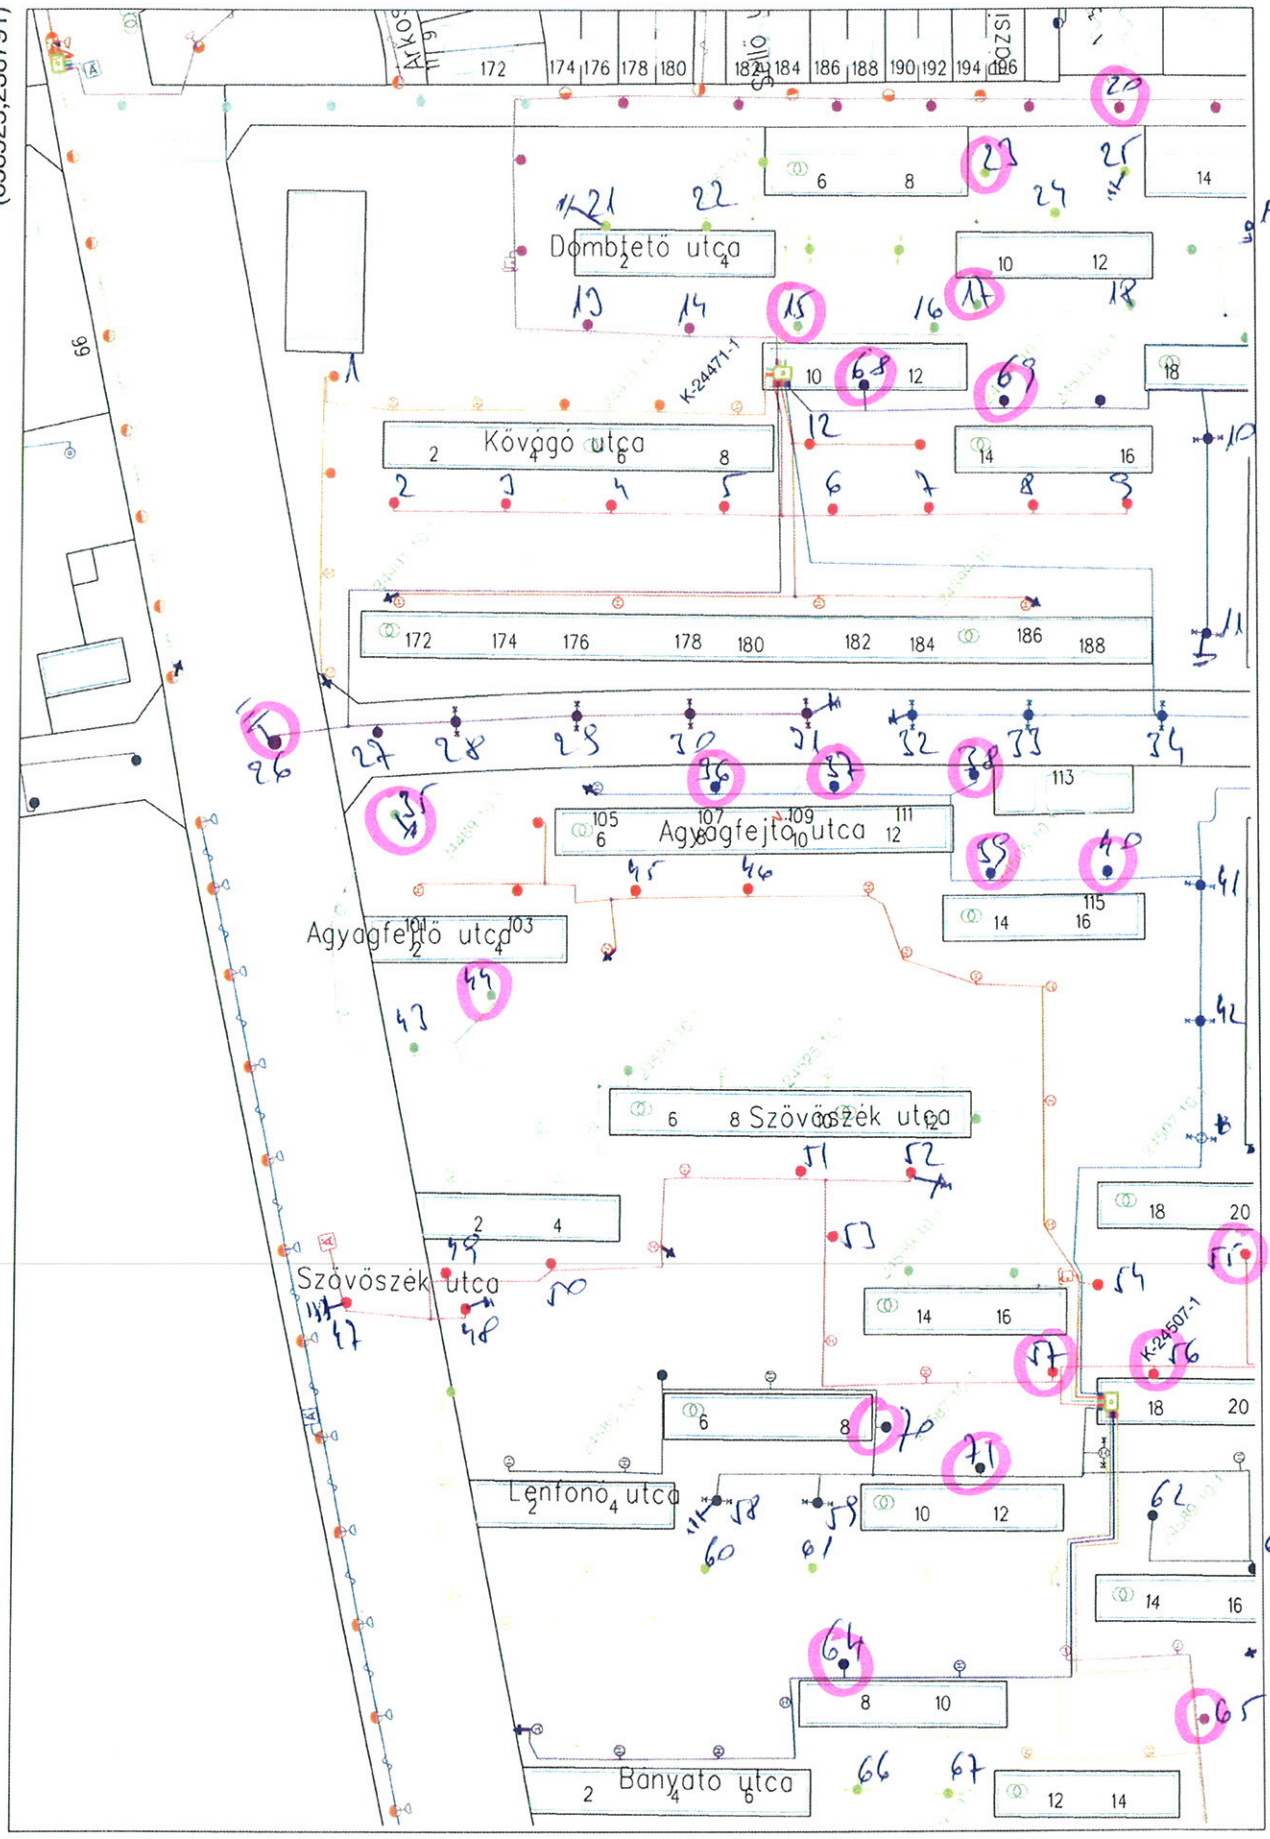

ELMŰ - ÉMÁSZ

1

(658290,236170)  
Pintér László (BDK Kft.)


X. Kövágós, Dombjető, Agyagfejtő, Szövöszek, Lenfónó, Bányató 35 db 110/70/4P

EEGIS

X/14.

2020.01.17 14:20:17 - M=1:2000

(658925,236791)

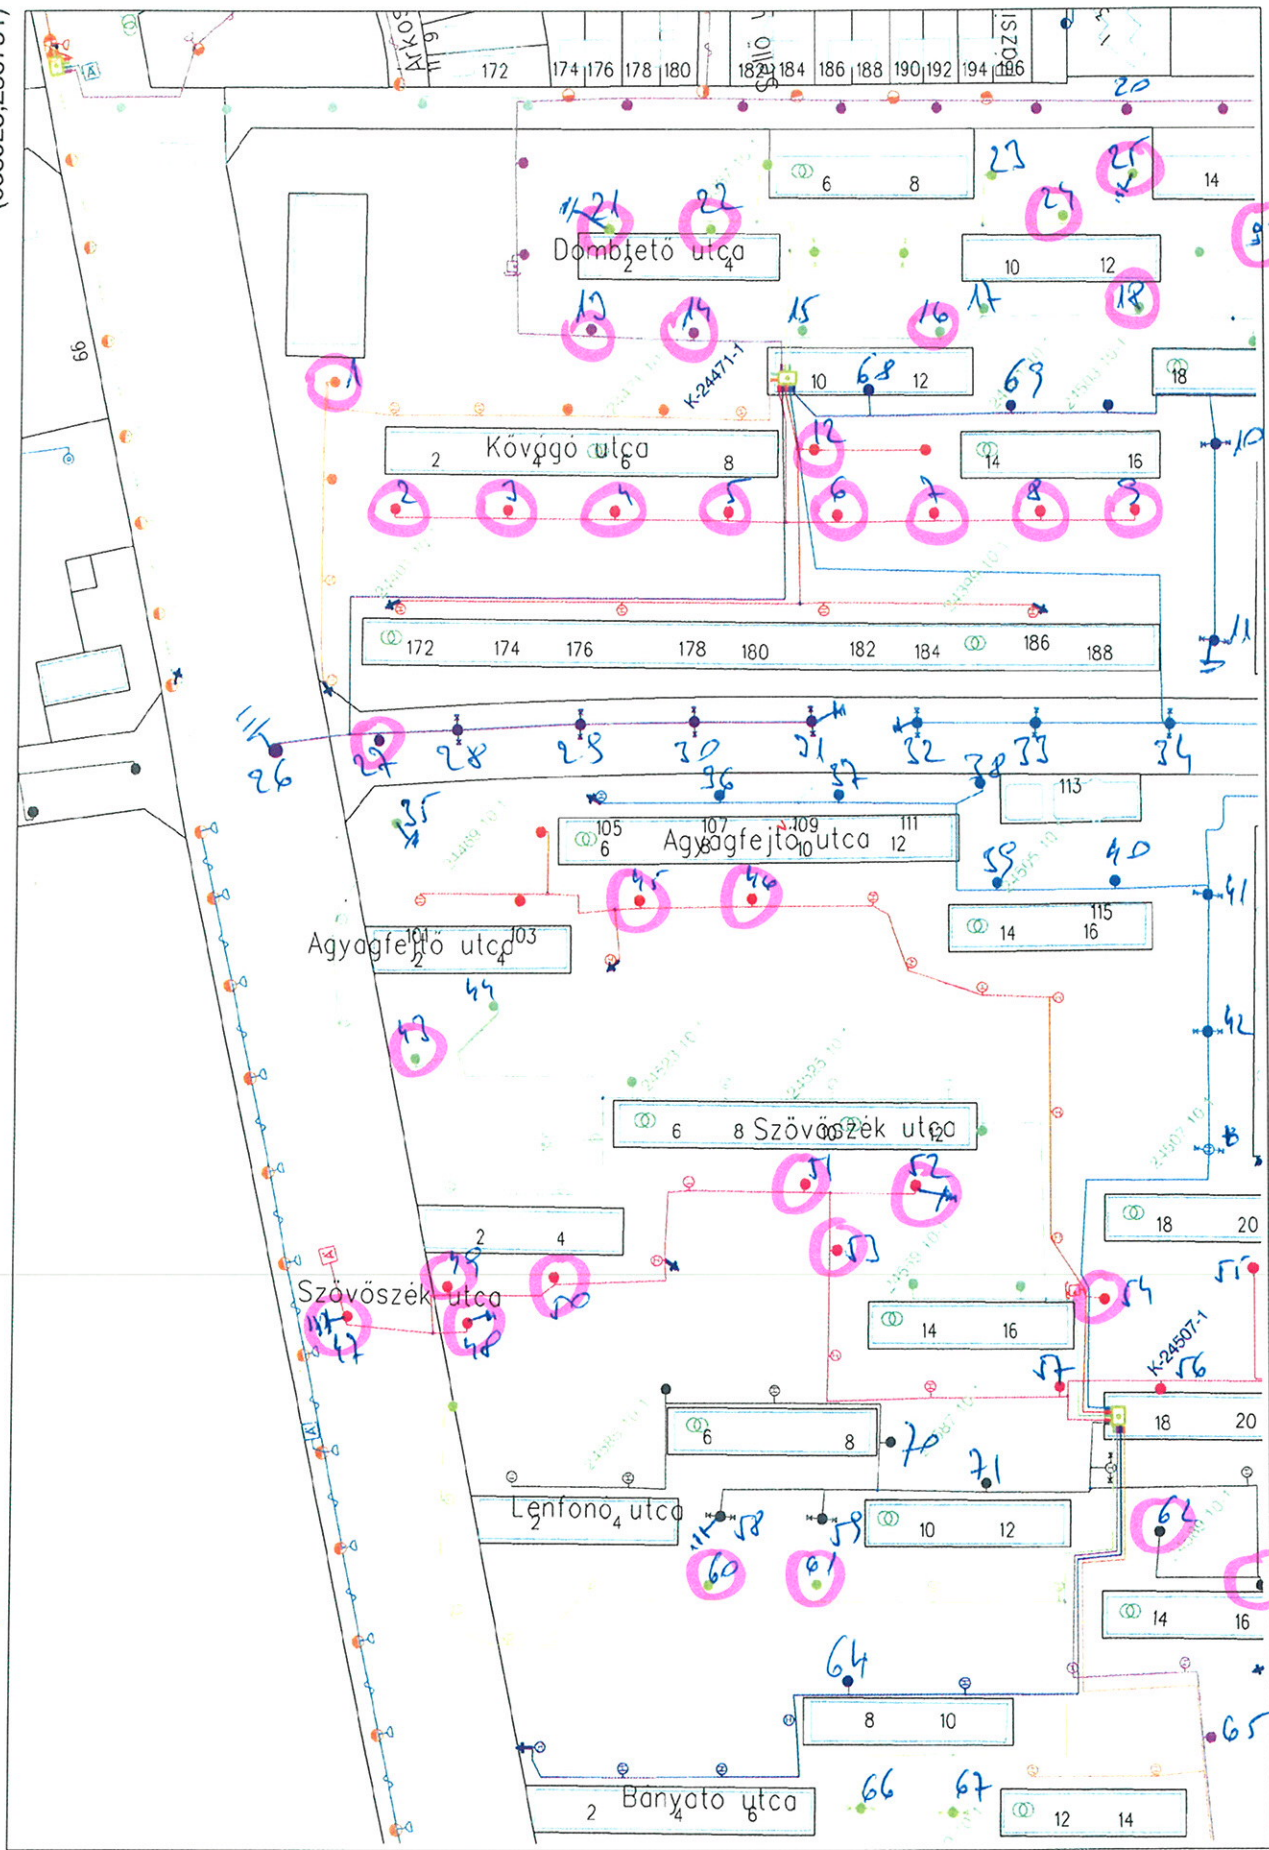

ELMŰ - ÉMÁSZ

1

(658290,236170)

Pintér László (BDK Kft.)


EEGIS

X/14.

2020.01.17 14:20:17 - M=1:2000

(658925,236791)

X. Agyagfejtő u. Bányató u. 5ds 110/76/4P

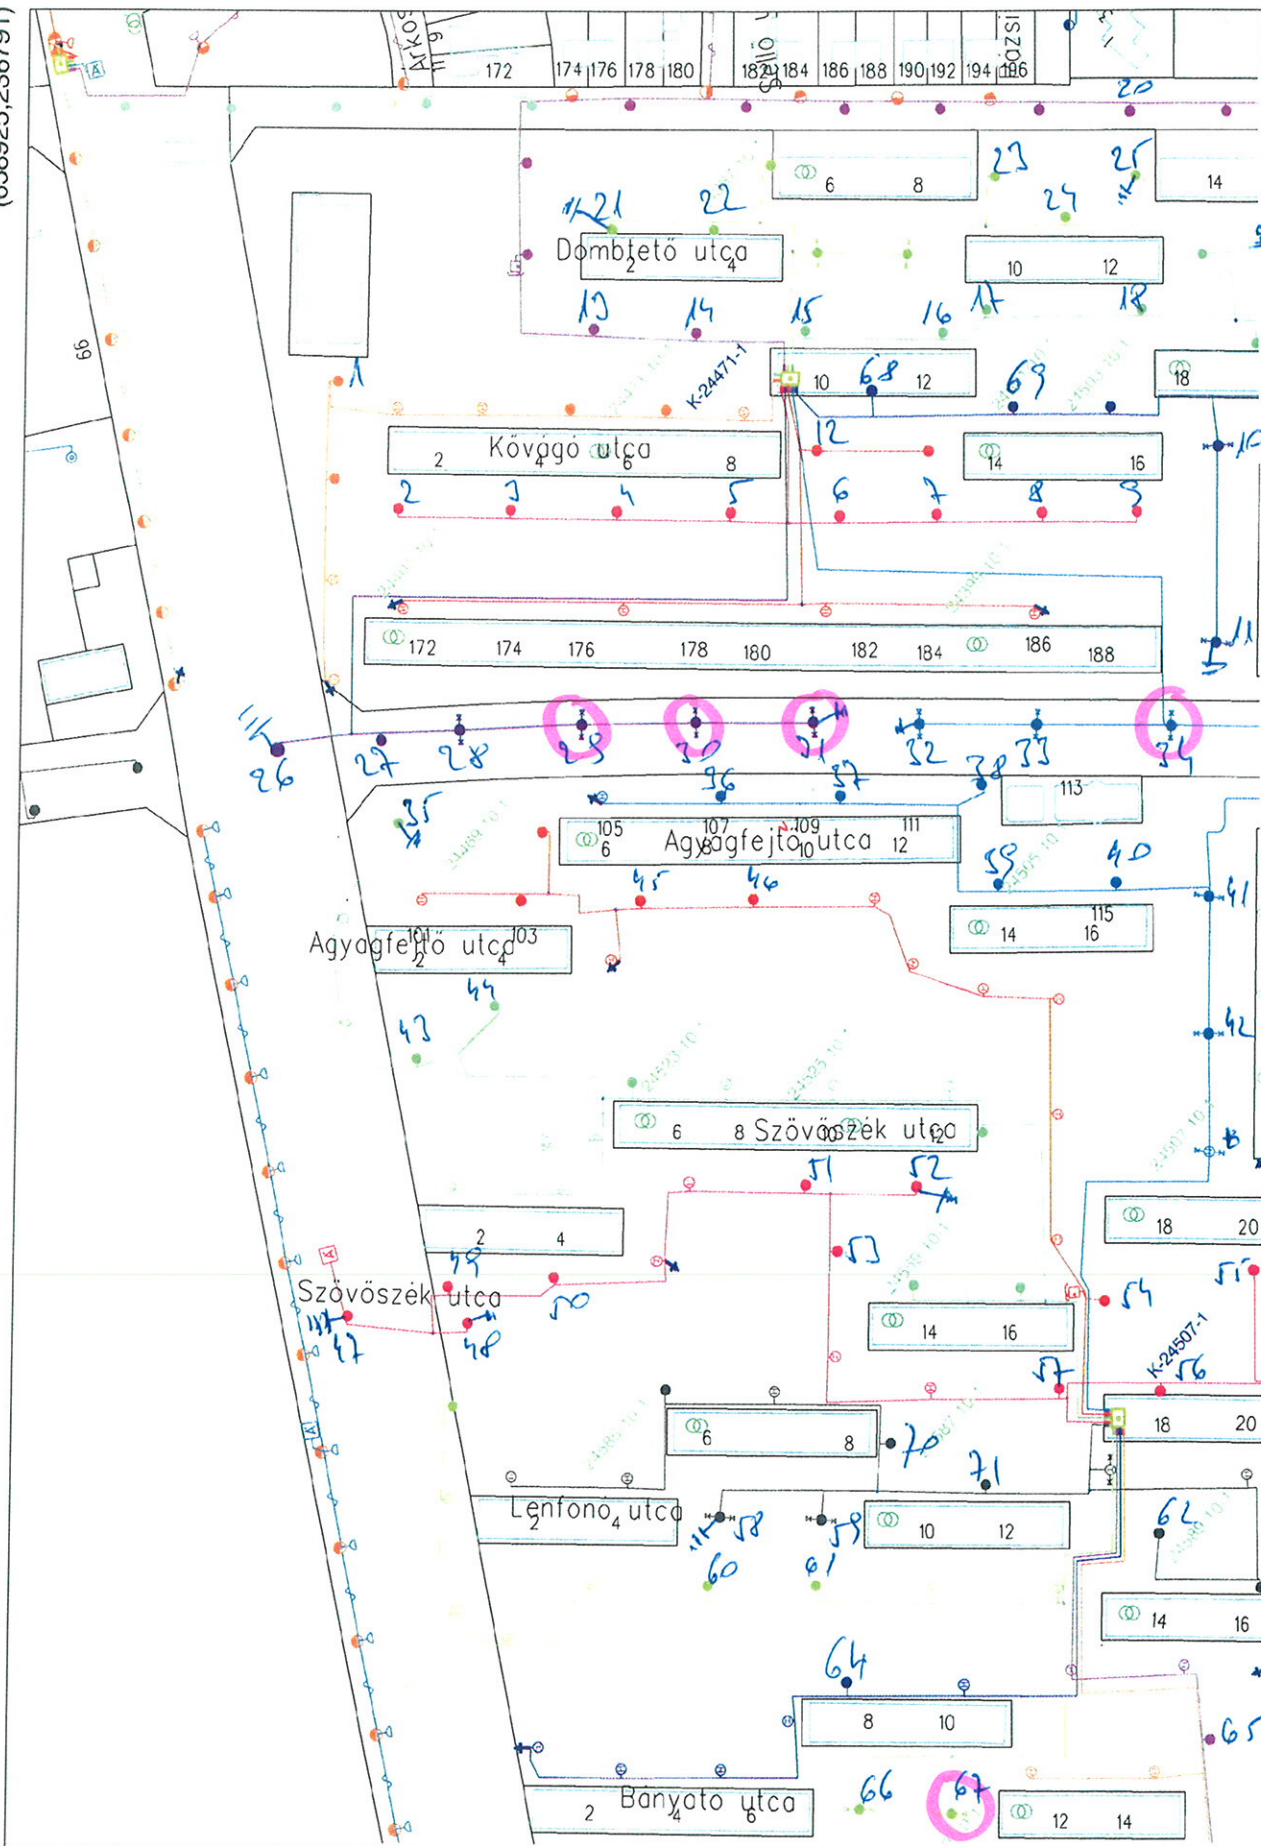

ELMŰ - ÉMÁSZ

1

(658290,236170) Pintér László (BDK Kft.)

1


X. Lövágó, Dombtető, Agyagfejítő, Szövöszték, Lenfűző, Bányató 10db 110/76/4P

EEGIS

X/14.

2020.01.17 14:20:17 - M= 1 : 2000

(658925,236791)

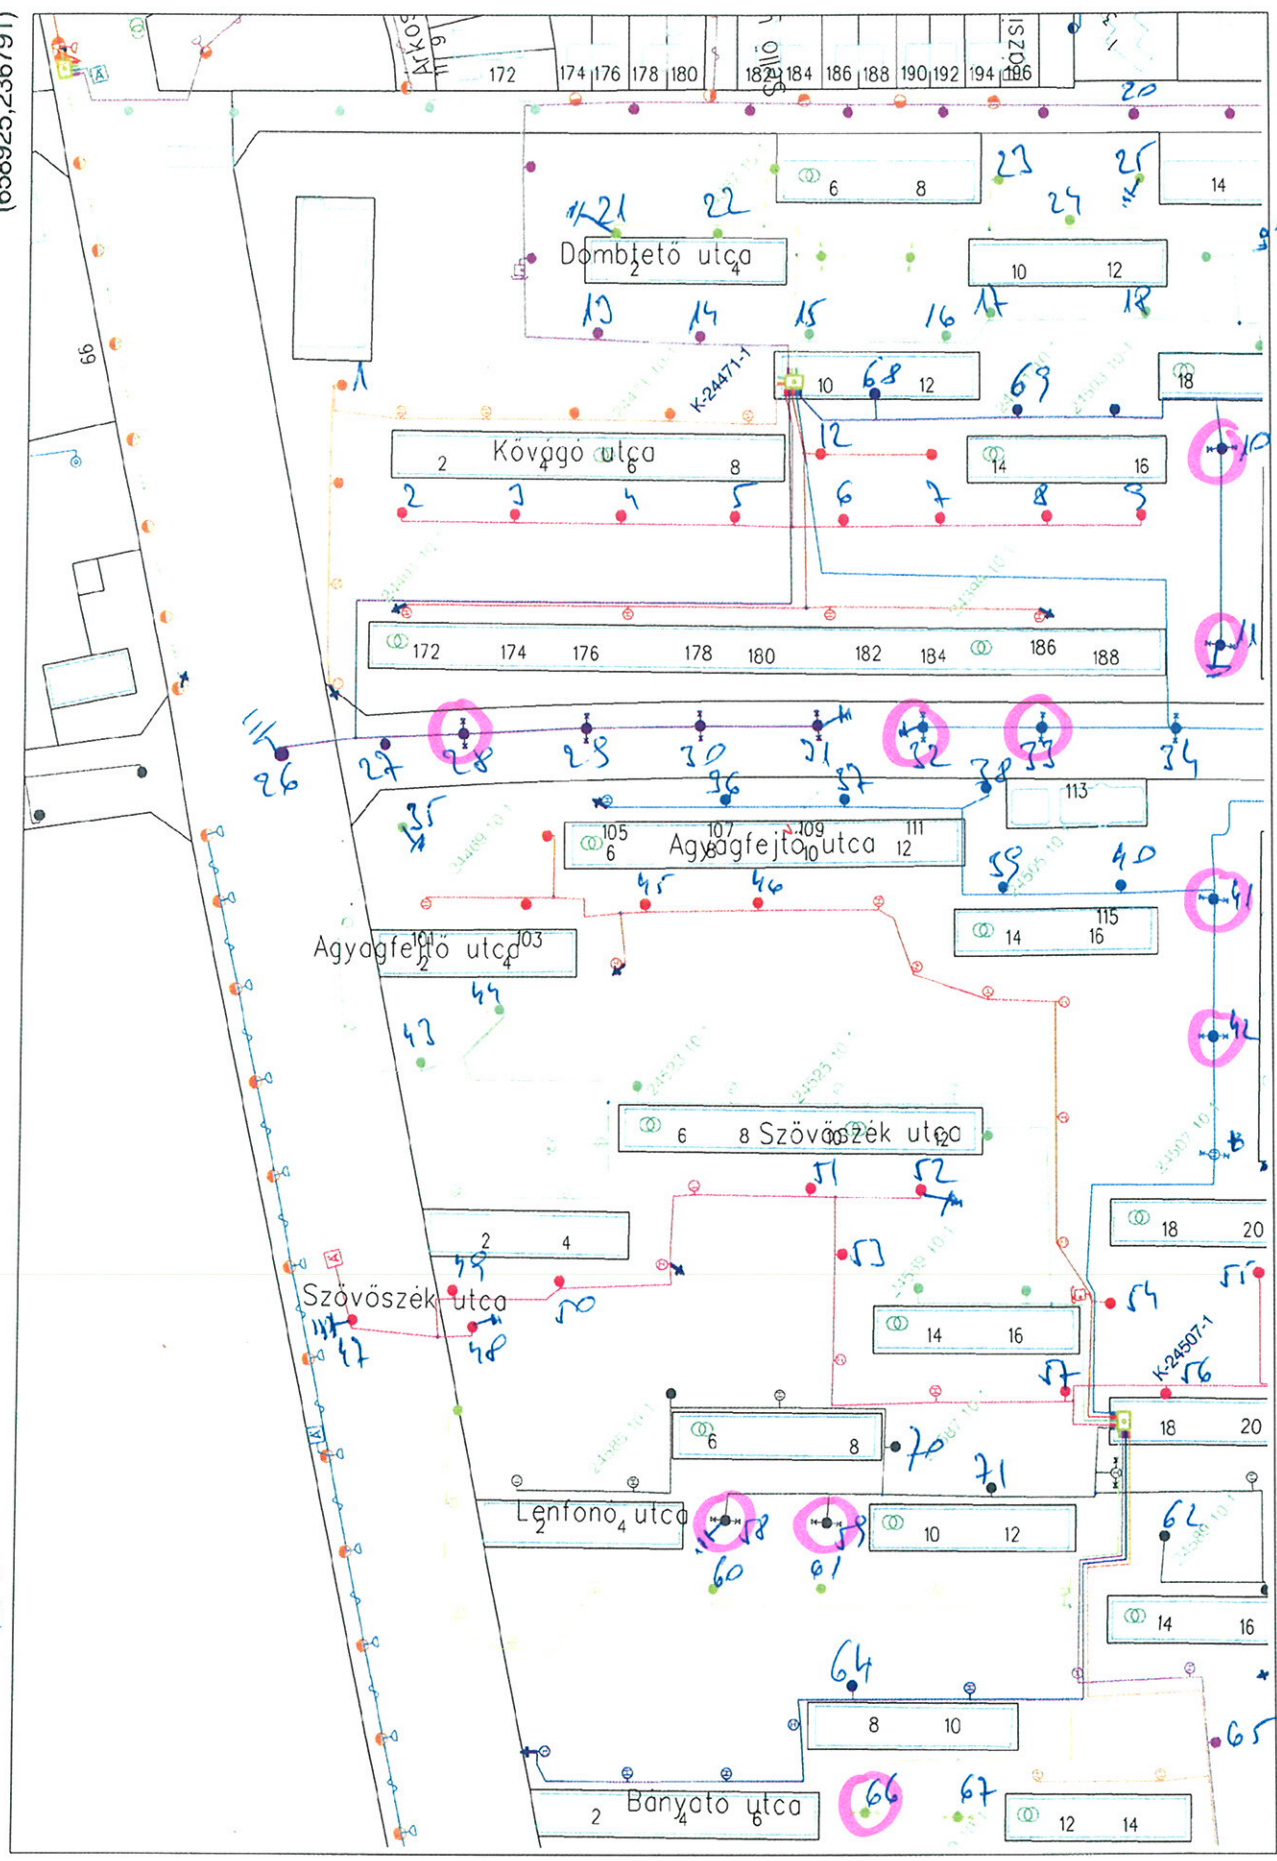

ELMŰ - ÉMÁSZ

1

(658290,236170)  
Pintér László (BDK Kft.)


X. Gerzely u. 3db 110/76/4P

EEGIS

X/M.

2020.01.17 14:20:18 - M= 1 : 2000

(658528,236437)

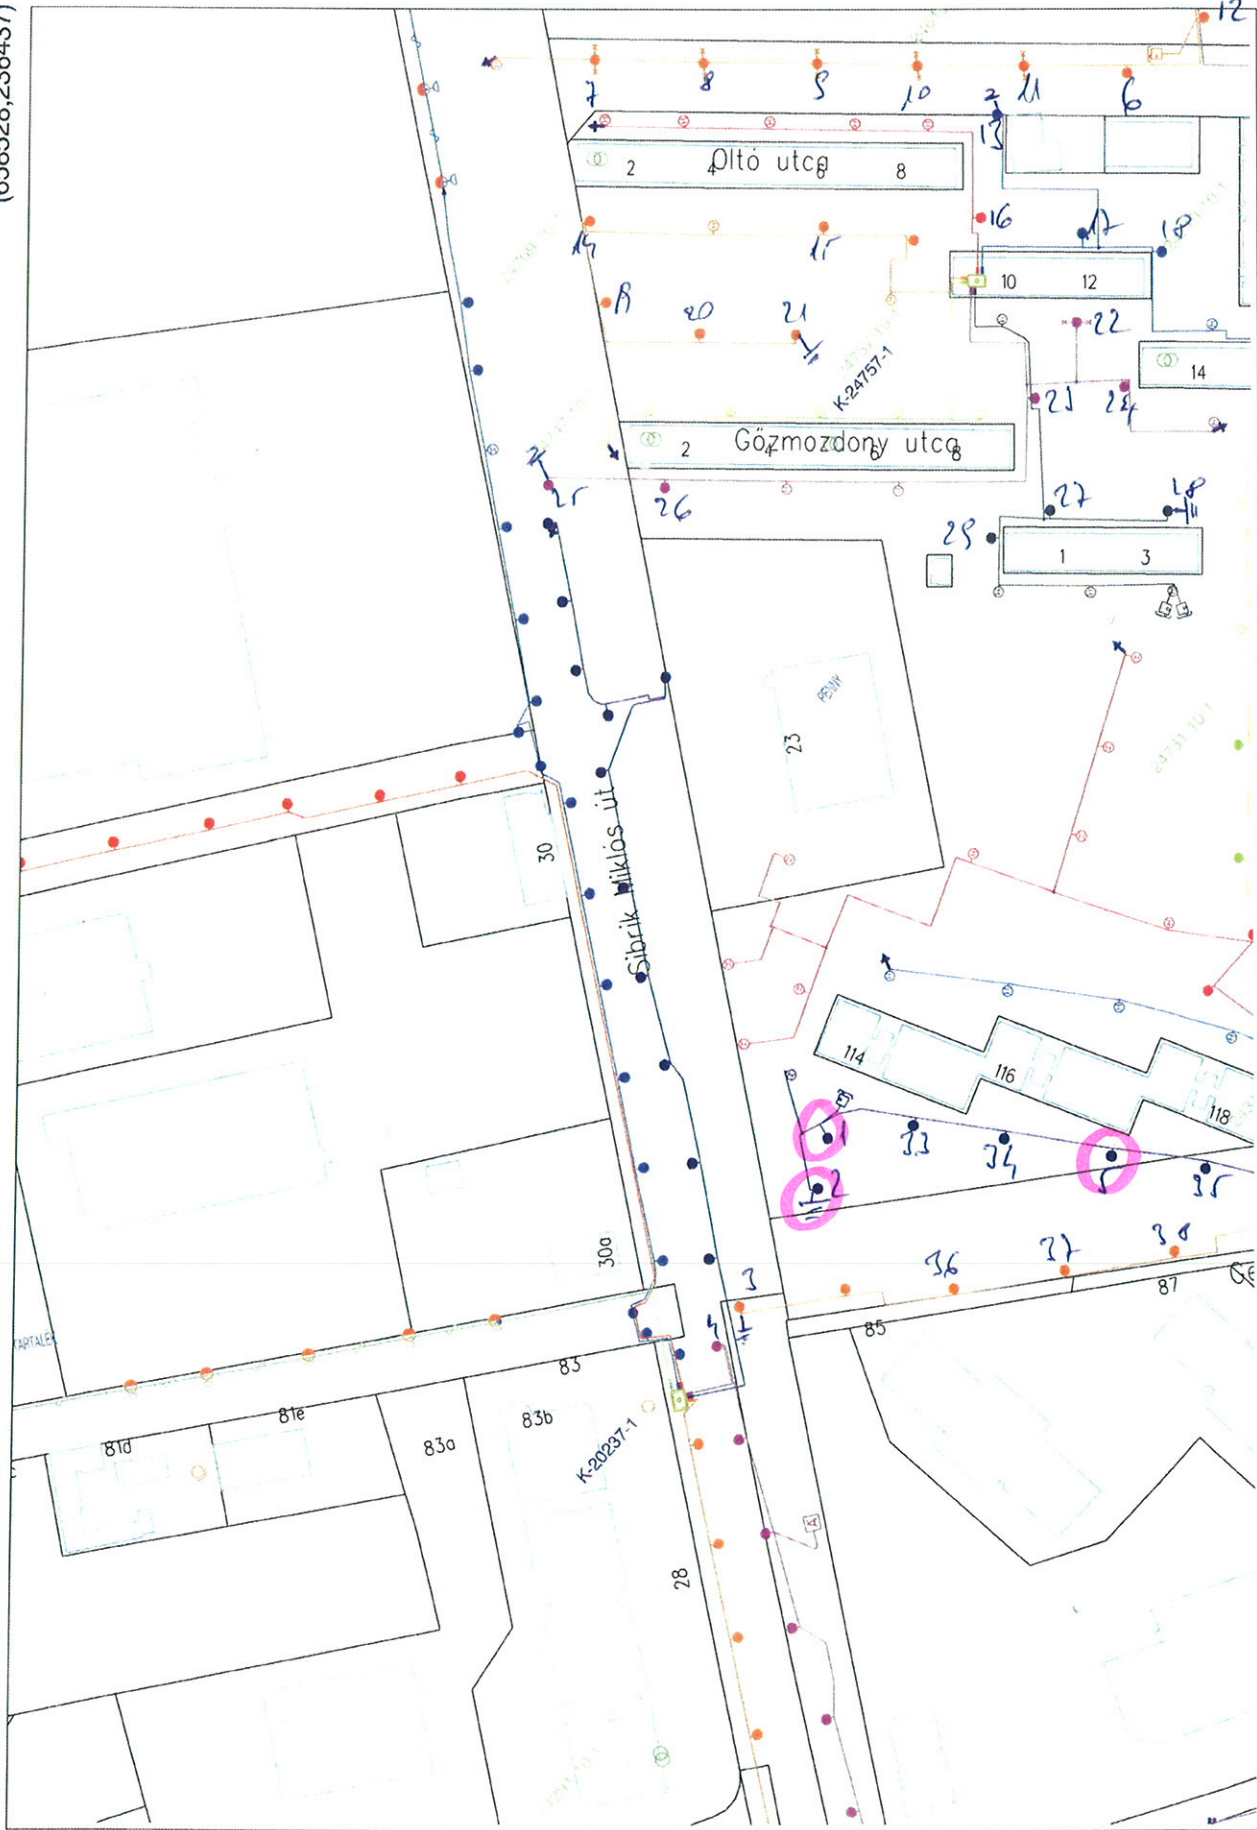

1

ELMŰ - ÉMÁSZ

30  
31  
32  
2

(657893,235816)  
Pintér László (BDK Kft.)




X. Utó u., Gözmozdony u., Genget u. 21db 110/76/4p

EEGIS

X/M

2020.01.17 14:20:18 - M= 1 : 2000

(658528,236437)

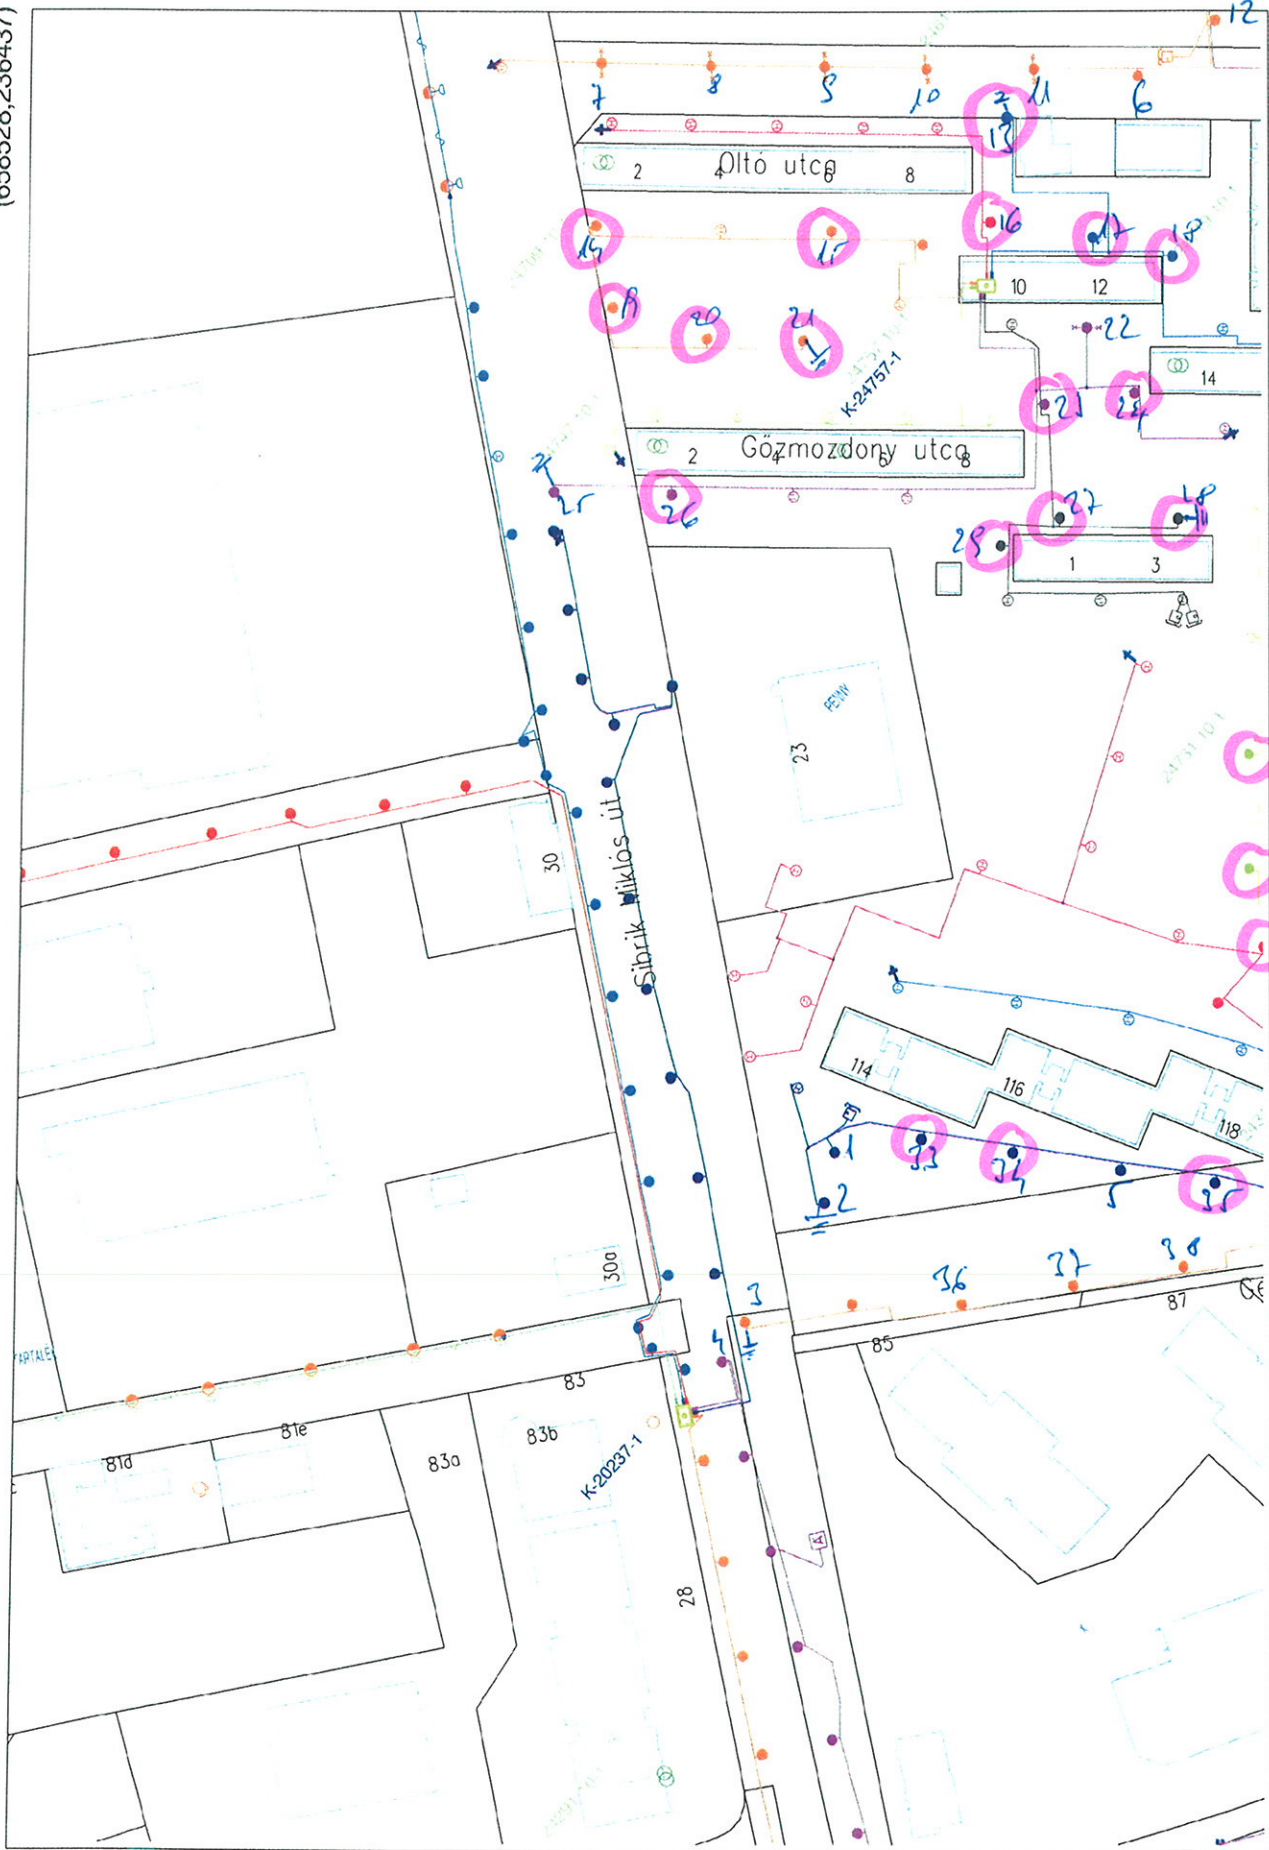

ELMŰ - ÉMÁSZ

(657893,235816)  
Pintér László (BDK Kft.)


EEGIS

X/M/C.

2020.01.17 14:20:18 - M= 1 : 2000

(658528,236437)

X. Gözmozdony u., Gegegy u. 4db 110/76/4P

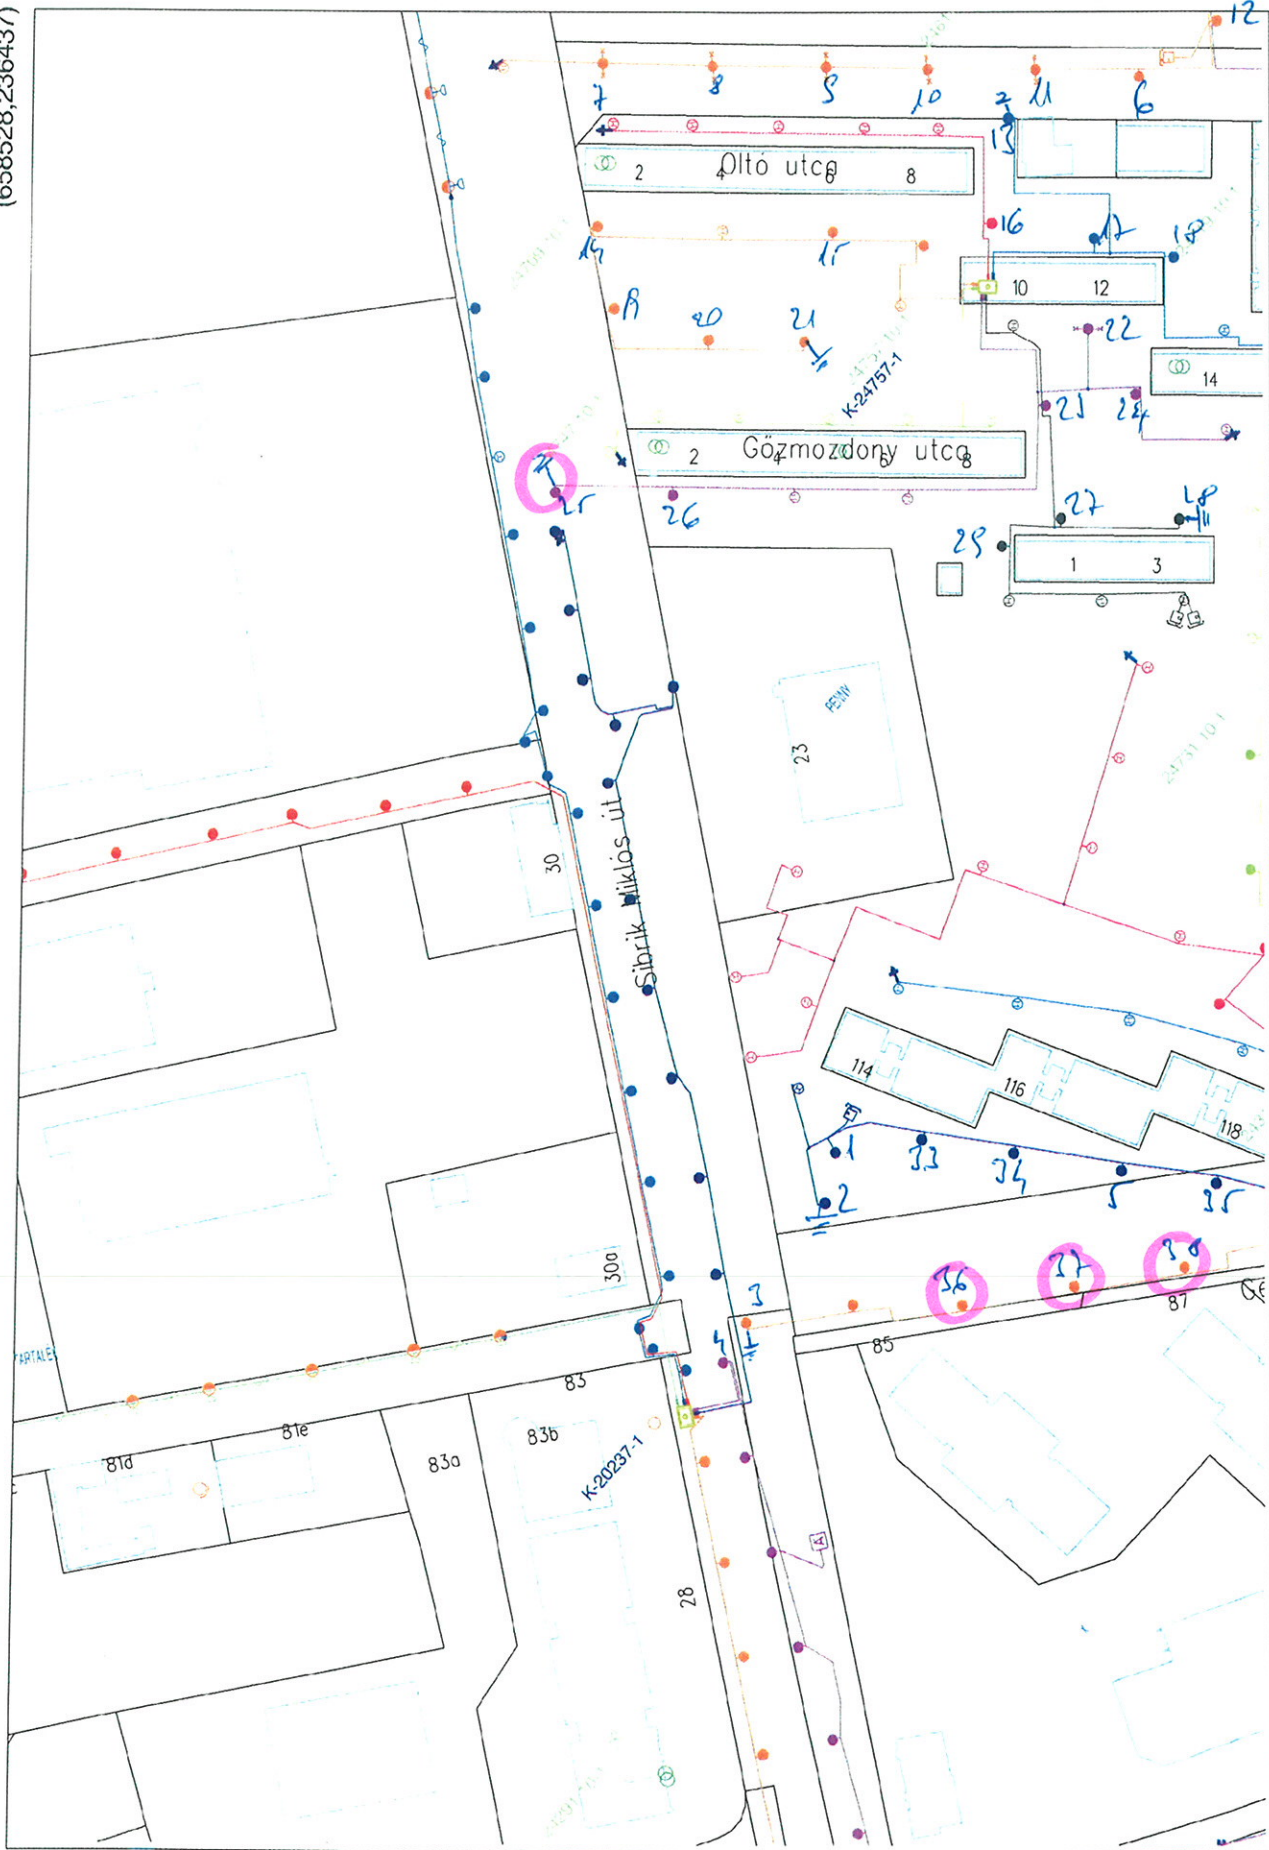

1

(657893,235816)

Pintér László (BDK Kft.)

S1  
S2  
2


ELMŰ - ÉMÁSZ

X. Mádi u, Hang u, Szőlővirág u, Pára u.  
15db 110/76/4p

EEGIS X/16.

2020.01.17 14:20:20 - M=1:2000

(659163,236523)

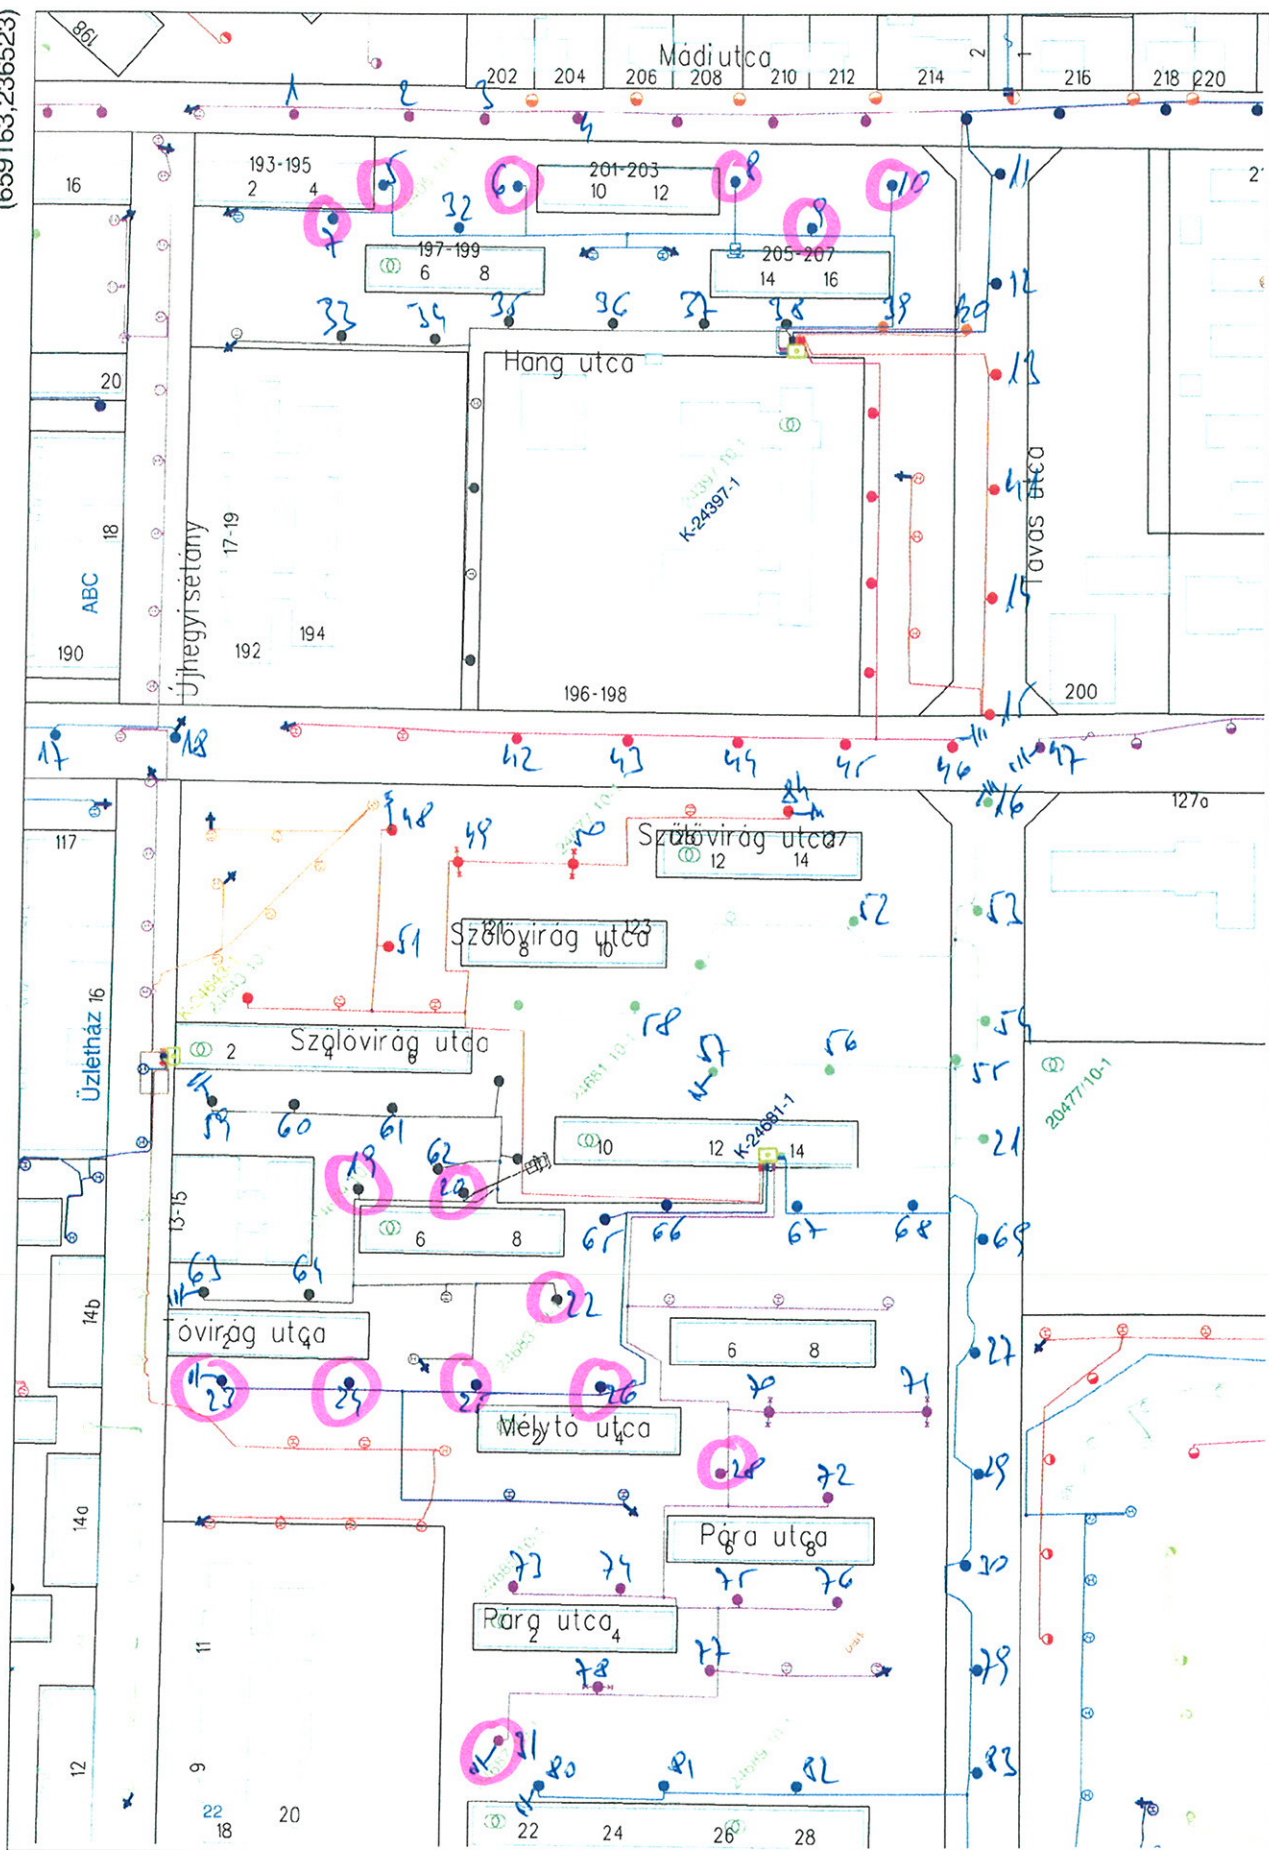

ELMŰ - ÉMÁSZ

1

(658528,235903)

Pintér László (BDK Kft.)


2

X. Madi utca, Hangy, Harvato, Szőlővirág, Pára u., 34db 110/76/4P

EEGIS X/16.

2020.01.17 14:20:20 - M=1:2000

(659163,236523)

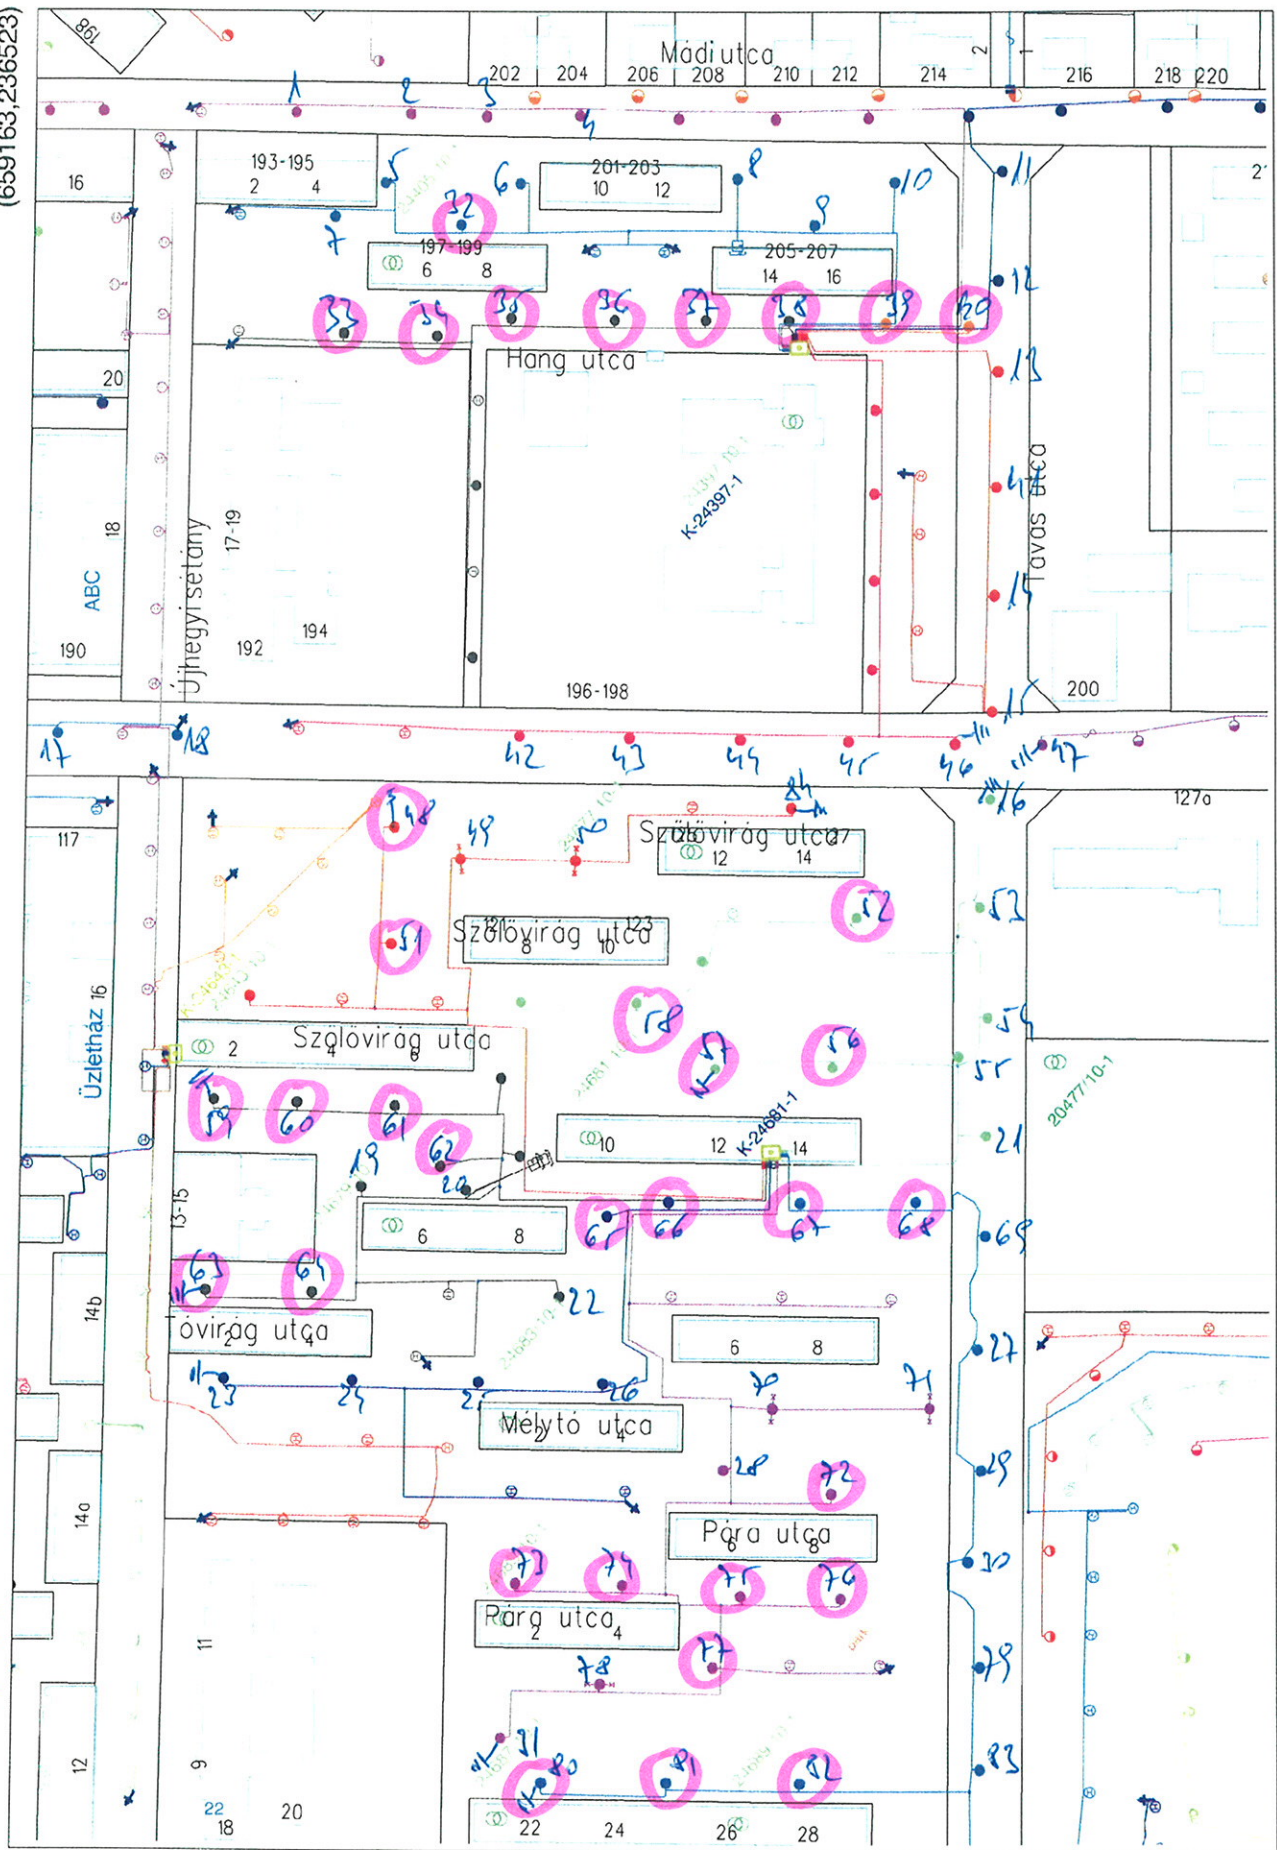

2

ELMŰ - ÉMÁSZ

1


(658528,235903)  
Pintér László (BDK Kft.)

X. Szőlővirág u, Hétfő u, Pára u. Sdb 110/76/4p

EEGIS X/16.

2020.01.17 14:20:20 - M= 1 : 2000

(659163,236523)

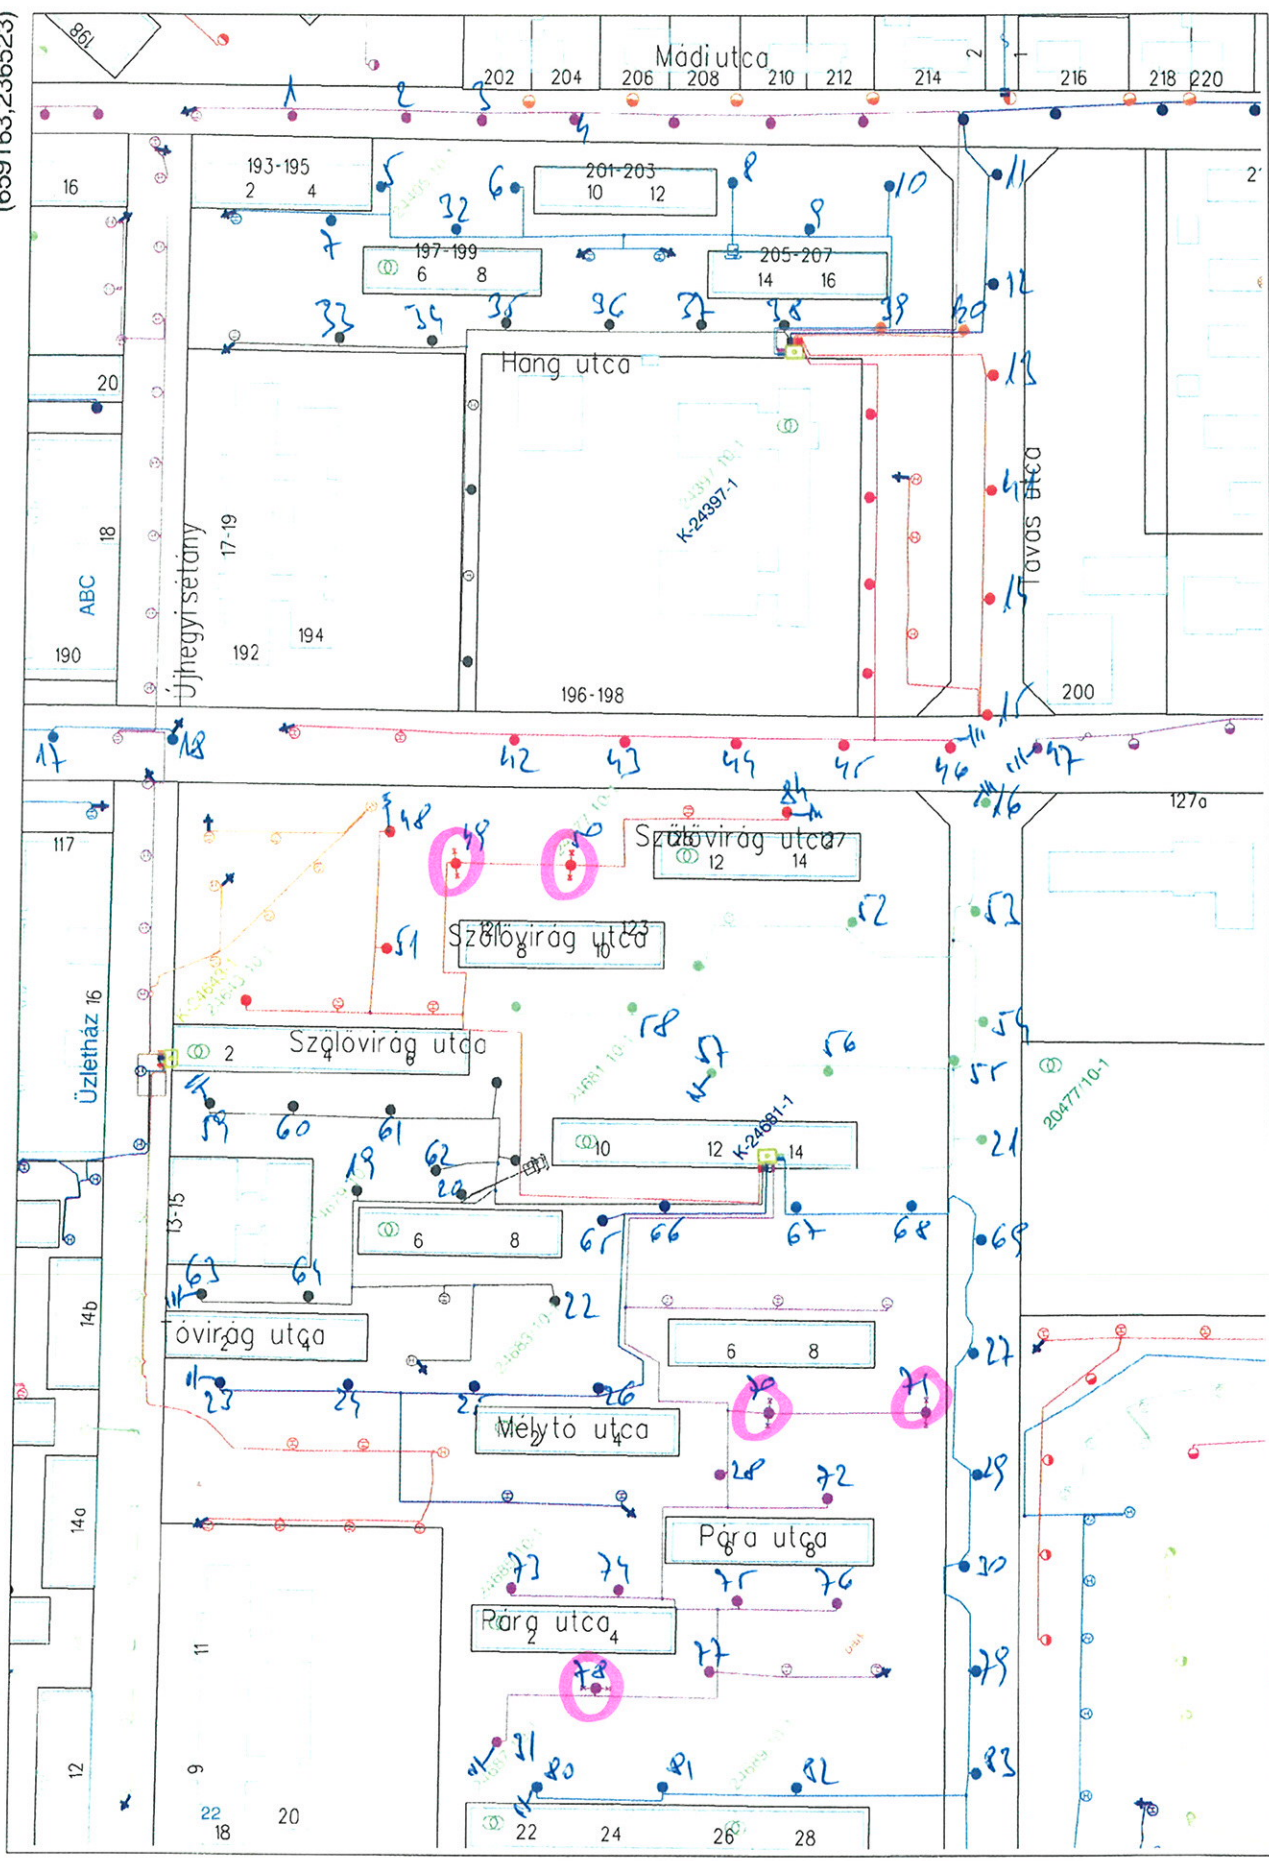

# ELMŰ - ÉMÁSZ

(658528,235903)


Pintér László (BDK Kft.)

X. Sütöde u. 5db 110/76/4P

EEGIS X/17

2020.01.17 14:20:21 - M= 1 : 2000

(658766,236170)

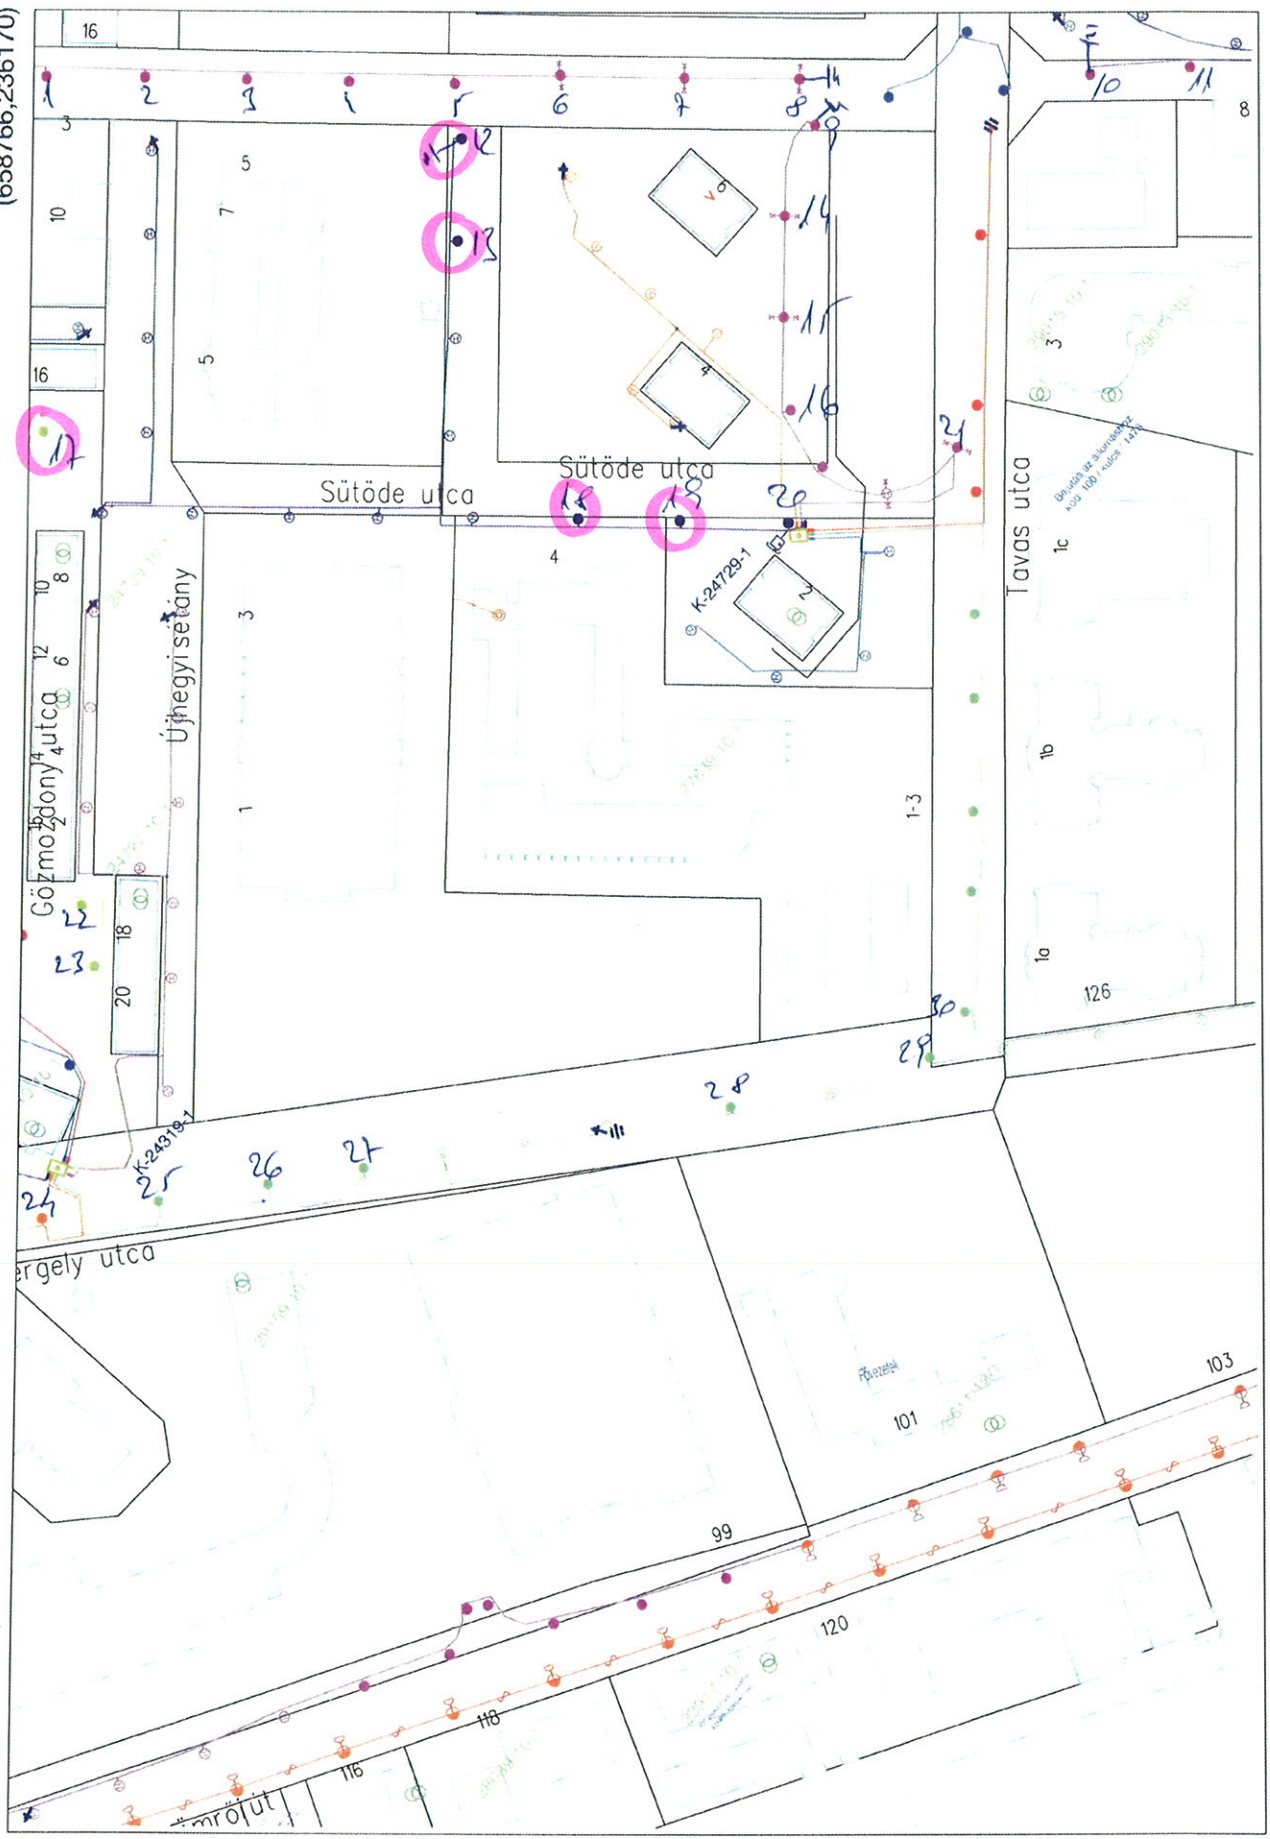

# ELMŰ - ÉMÁSZ

2


(658131,235549)  
Pintér László (BDK Kft.)

X. Sütöde u. 3db 110/76/4p

EEGIS X/17

2020.01.17 14:20:21 - M= 1 : 2000

(658766,236170)

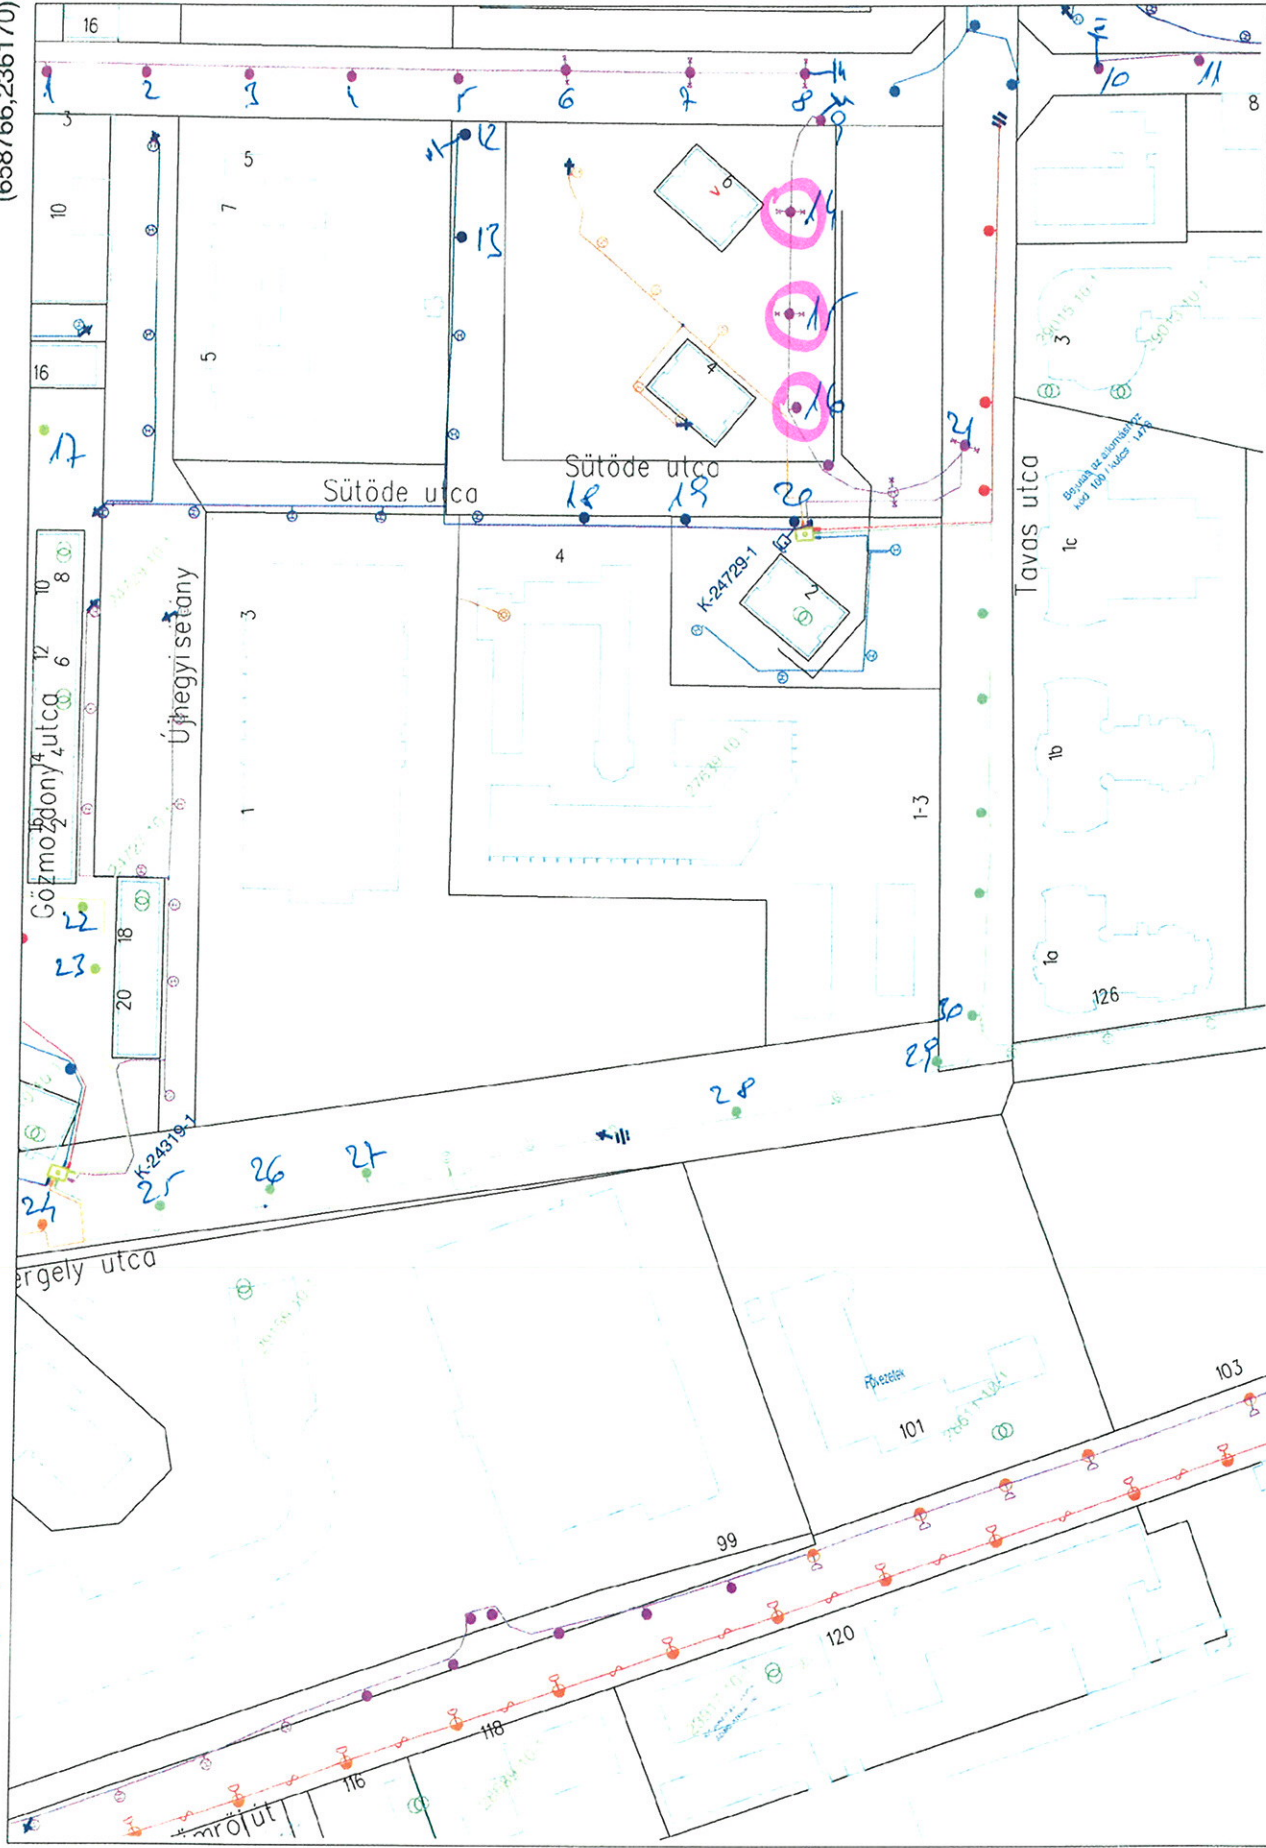

# ELMŰ - ÉMÁSZ

2

(658131,235549)  
Pintér László (BDK Kft.)

X. Madiu. 12/c 1db 110/76/4p

EEGIS

X/21.

2020.01.20 14:49:16 - M= 1 : 2000

(658288,237464)



ELMŰ - ÉMÁSZ

(657662,236833)  
Pintér László (BDK Kft.)




X. Lovotta u. 3db 110/76/4P

EEGIS

X/22

2020.01.20 14:53:19 - M= 1 : 2000

(658690,237100)

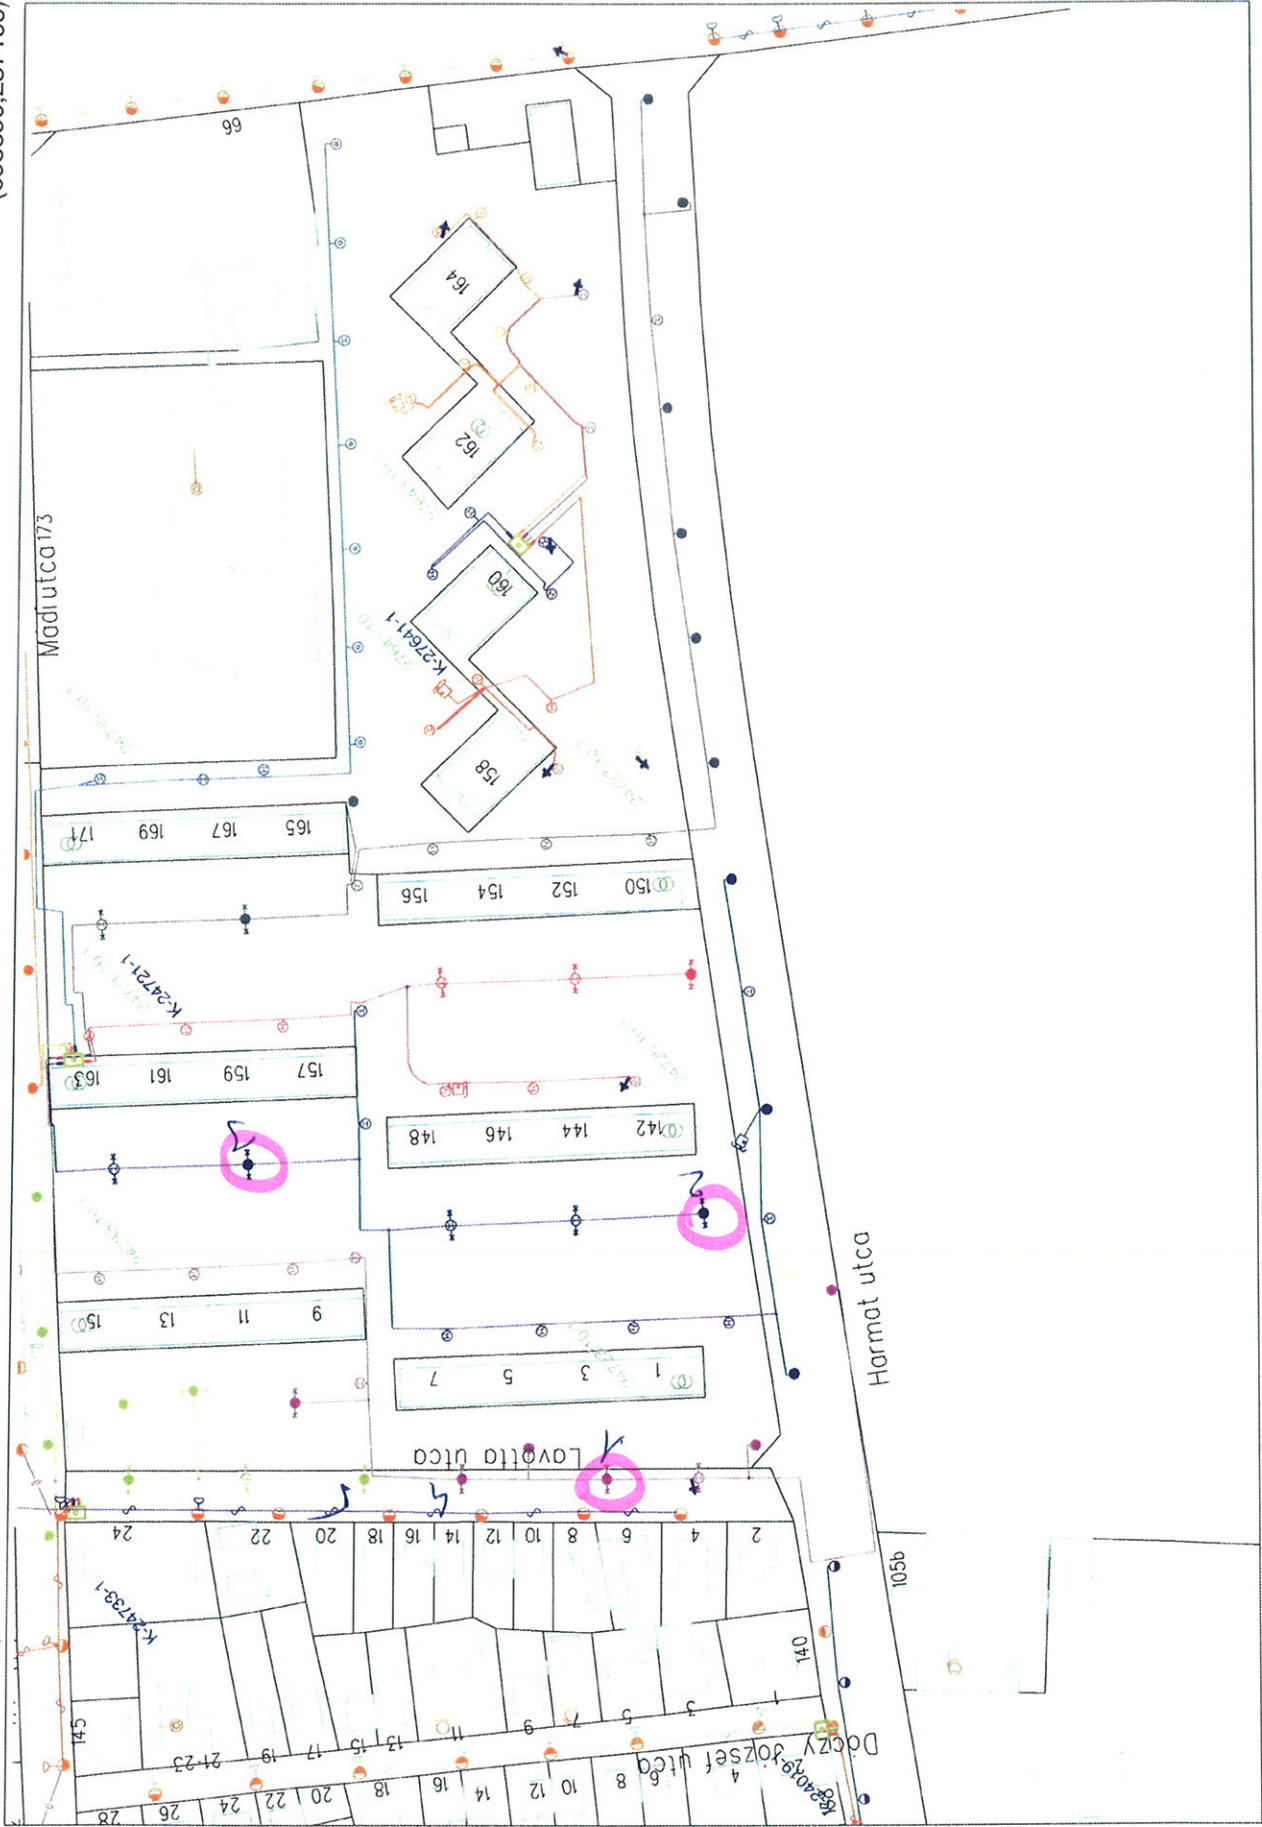

1

(658058,236474)

Pintér László (BDK Kft.)

1

ELMŰ - ÉMÁSZ

EEGIS

X/22.

2020.01.20 14:53:19 - M= 1 : 2000

(658690,237100)



1

(658058,236474)

Pintér László (BDK Kft.)

1

ELMŰ - ÉMÁSZ

X. Lovotta u. 2db 110/76/4P