


III. Ver. Herrer Pál utca 12
K-41886-1

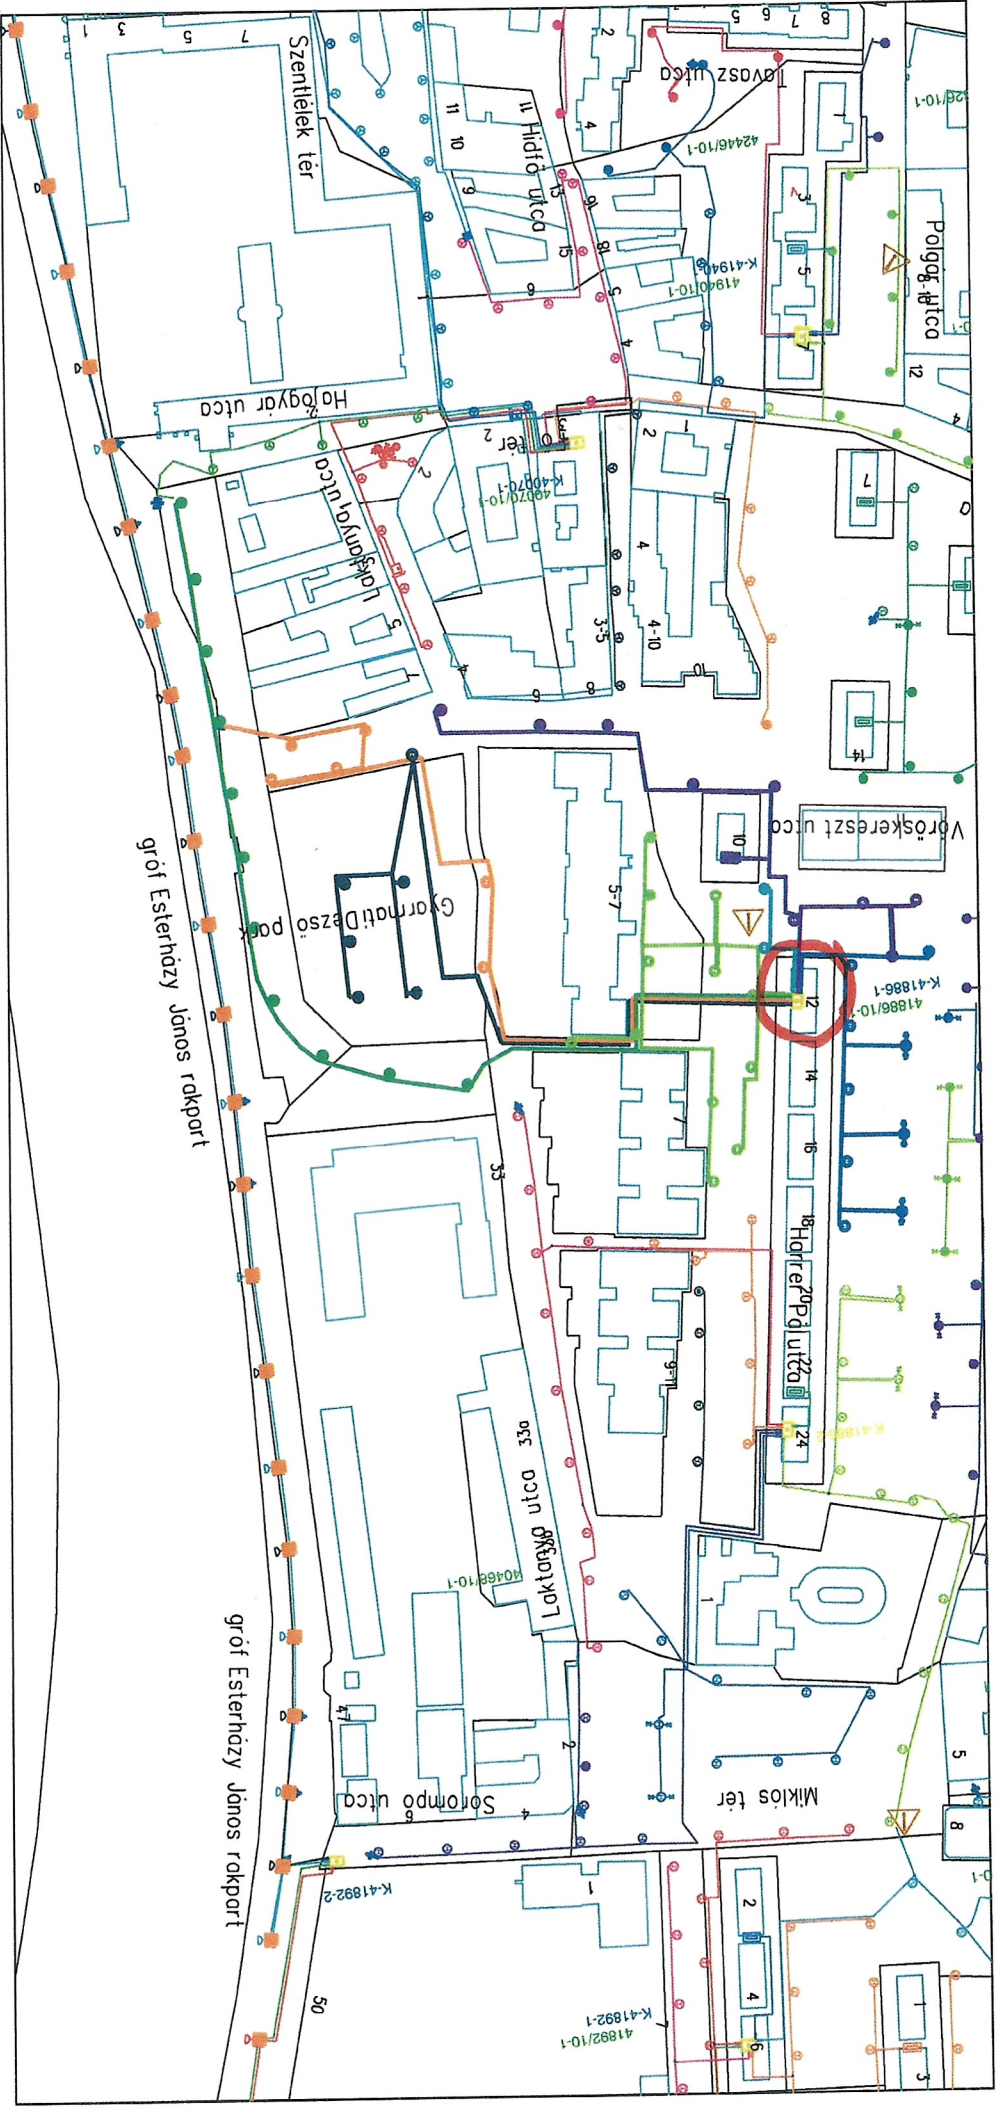

2021.08.13
Z.L.T.